














- LEGEND**
- IRON PIN FOUND 
 - IRON PIN SET 
 - TEMPORARY CONSTRUCTION EASEMENT 
 - EXISTING PROPERTY LINE 
 - EXISTING RIGHT OF WAY 
 - TEMPORARY CONSTRUCTION EASEMENT LINE 
 - EXISTING CURB GUTTER & EDGE OF PAVEMENT 
 - LOT NUMBER 
 - PERMANENT EASEMENT 
 - DRAINAGE EASEMENT LINE 



State of North Carolina
County of Mecklenburg

Review Officer of Mecklenburg County, certify that the map or plat to which this certification is affixed meets all statutory requirements for recording.

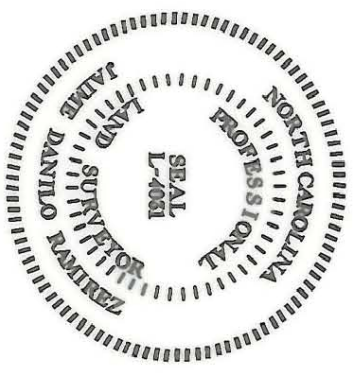
Review Officer _____ Date _____

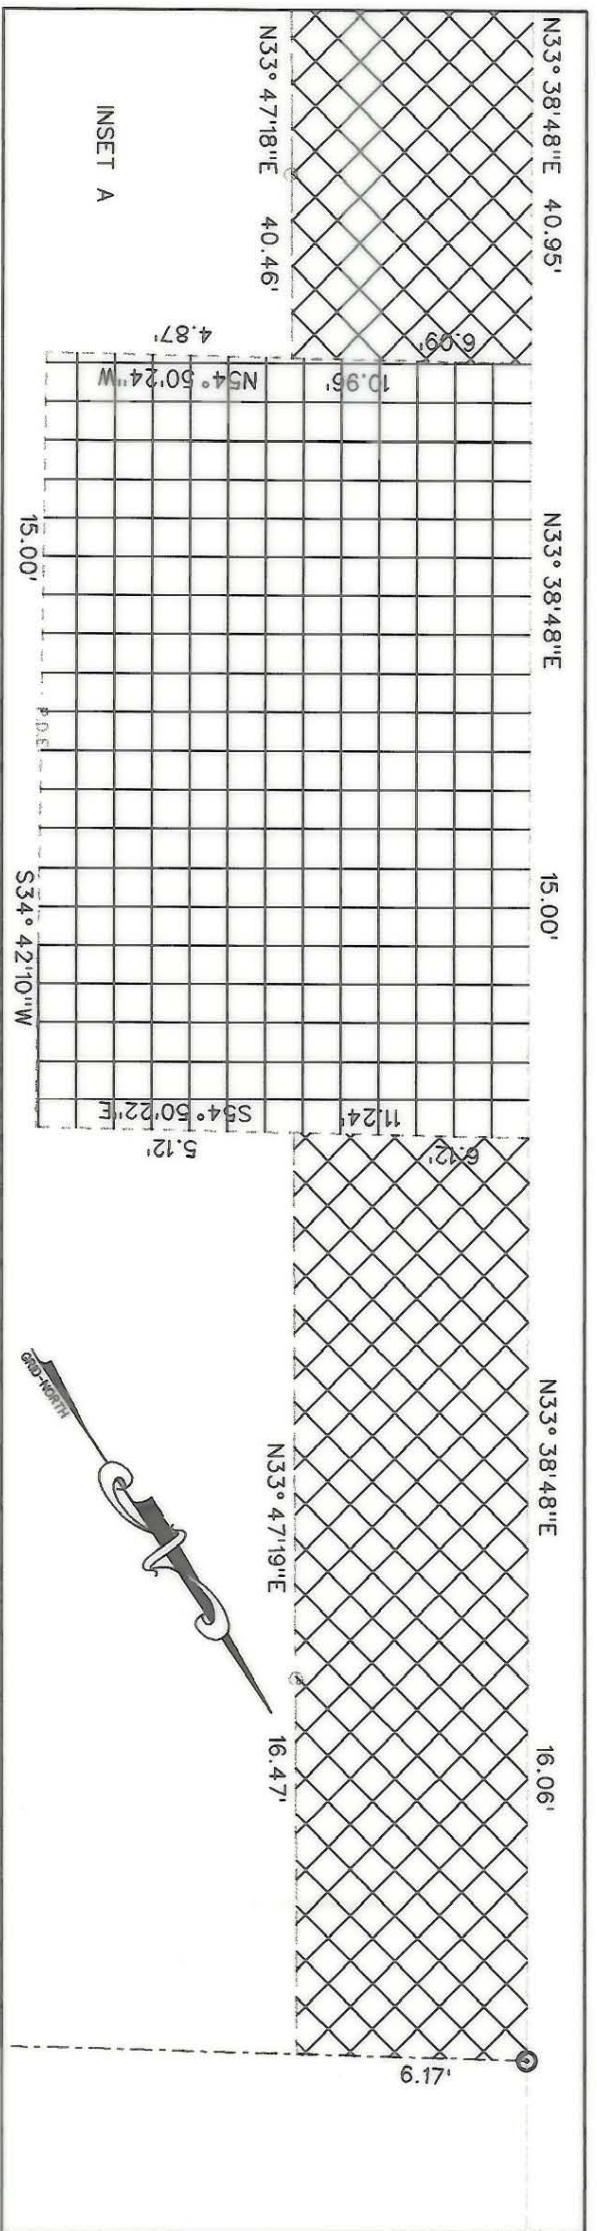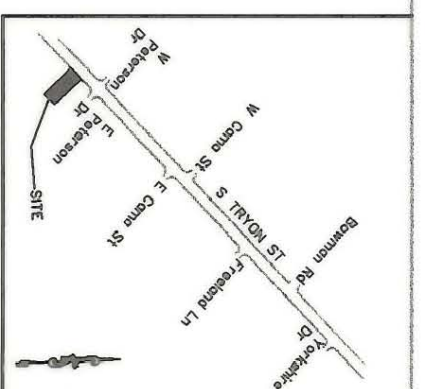

I, J. DANILLO RAMIREZ, CERTIFY THAT THIS PLAT WAS PREPARED UNDER MY SUPERVISION AND THAT THE PLAT WAS PREPARED FOR THE PURPOSE OF ACQUISITION AND EASEMENTS ONLY, AND IS NOT INTENDED TO BE A BOUNDARY SURVEY OF PROPERTY SHOWN.

SIGNED  J. DANILLO RAMIREZ PLS L-4031 DATE 03/01/01

PREPARED BY:
NOVA DIGITAL SYSTEMS, INC.
ENGINEERING DEPARTMENT
600 TOWNE CENTRE BLVD, SUITE 405
CHARLOTTE, NC 28134
704-889-5816

 CHARLOTTE ENGINEERING DEPARTMENT		JOB NO.	2102
PROPERTY OF CLARKSON JONES JR & MARY C J COON LOT 16 4209 S TRYON		FILE NO.	
S TRYON STREET IMPROVEMENT PROJECT PROJ NUM. 512-97-122		SHEET	2
DATE	DATE	DATE	DATE
DRAWN BY	SURVEY SUPER.	DATE	DATE
SCALE	1" = 30'	DATE	DATE
DATE	DATE	DATE	DATE

1-19-032-16