















- LEGEND**
- IRON PIN FOUND 
 - IRON PIN SET 
 - TEMPORARY CONSTRUCTION EASEMENT 
 - EXISTING PROPERTY LINE 
 - EXISTING RIGHT OF WAY EASEMENT LINE 
 - TEMPORARY CONSTRUCTION EASEMENT LINE 
 - EXISTING CURB GUTTER & EDGE OF PAVEMENT 
 - LOT NUMBER 
 - PERMANENT DRAINAGE EASEMENT LINE 
 - DRAINAGE EASEMENT LINE 



State of North Carolina
County of Mecklenburg

I, _____, Review Officer of Mecklenburg County, certify that the map or plat to which this certification is affixed meets all statutory requirements for recording.

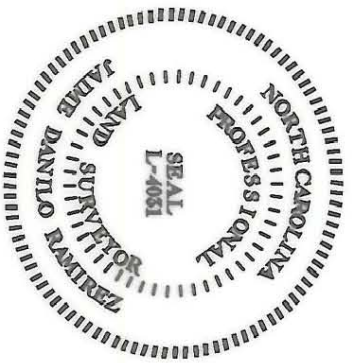
Review Officer _____ Date _____

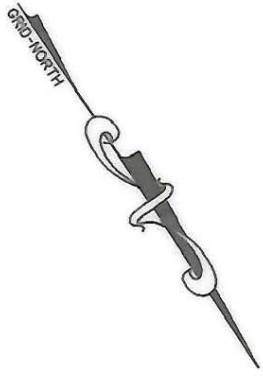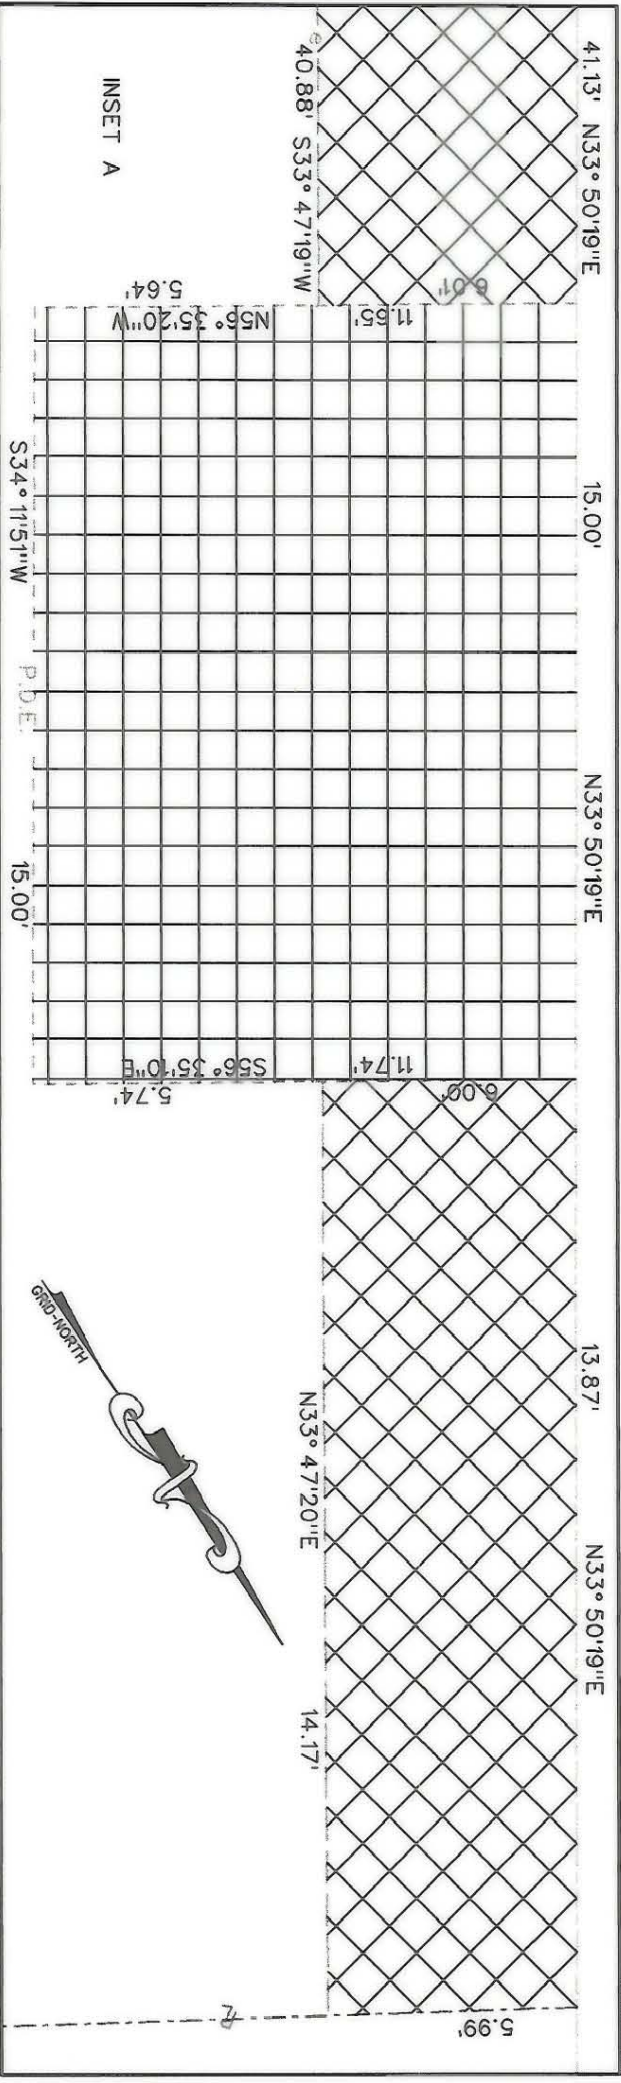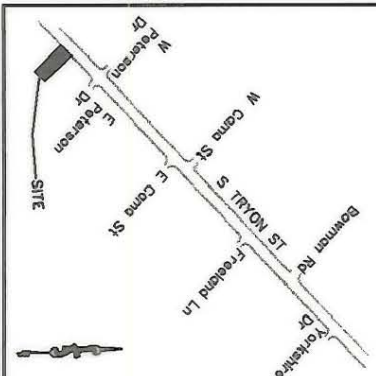

I, J. DANILLO RAMIREZ, CERTIFY THAT THIS PLAT WAS PREPARED UNDER MY SUPERVISION AND THAT THE PLAT WAS PREPARED FOR THE PURPOSE OF ACQUISITION AND EASEMENTS ONLY AND IS NOT INTENDED TO BE A BOUNDARY SURVEY OF PROPERTY SHOWN.

SIGNED _____ J. DANILLO RAMIREZ PLS L-4031 DATE 03/01/01

PREPARED BY: SYSTEMS, INC.
NOVA DIGITAL
ENGINEERING DEPARTMENT
600 TOWNE CENTRE BLVD, SUITE 405
CHARLOTTE, NC 28134
704-889-5816

 CHARLOTTE ENGINEERING DEPARTMENT		PROPERTY OF CLARKSON JONES JR & MARY C J COON LOT 15 4.215 S TRYON	JOB NO. 2102
REVISIONS	SCALE 1" = 30'	S TRYON STREET IMPROVEMENT PROJECT PROJ NUM. 512-97-122	FILE NO.
DRAWN BY	DATE	SURVEY SUPV.	SHEET 2 OF 2

149-032-17