
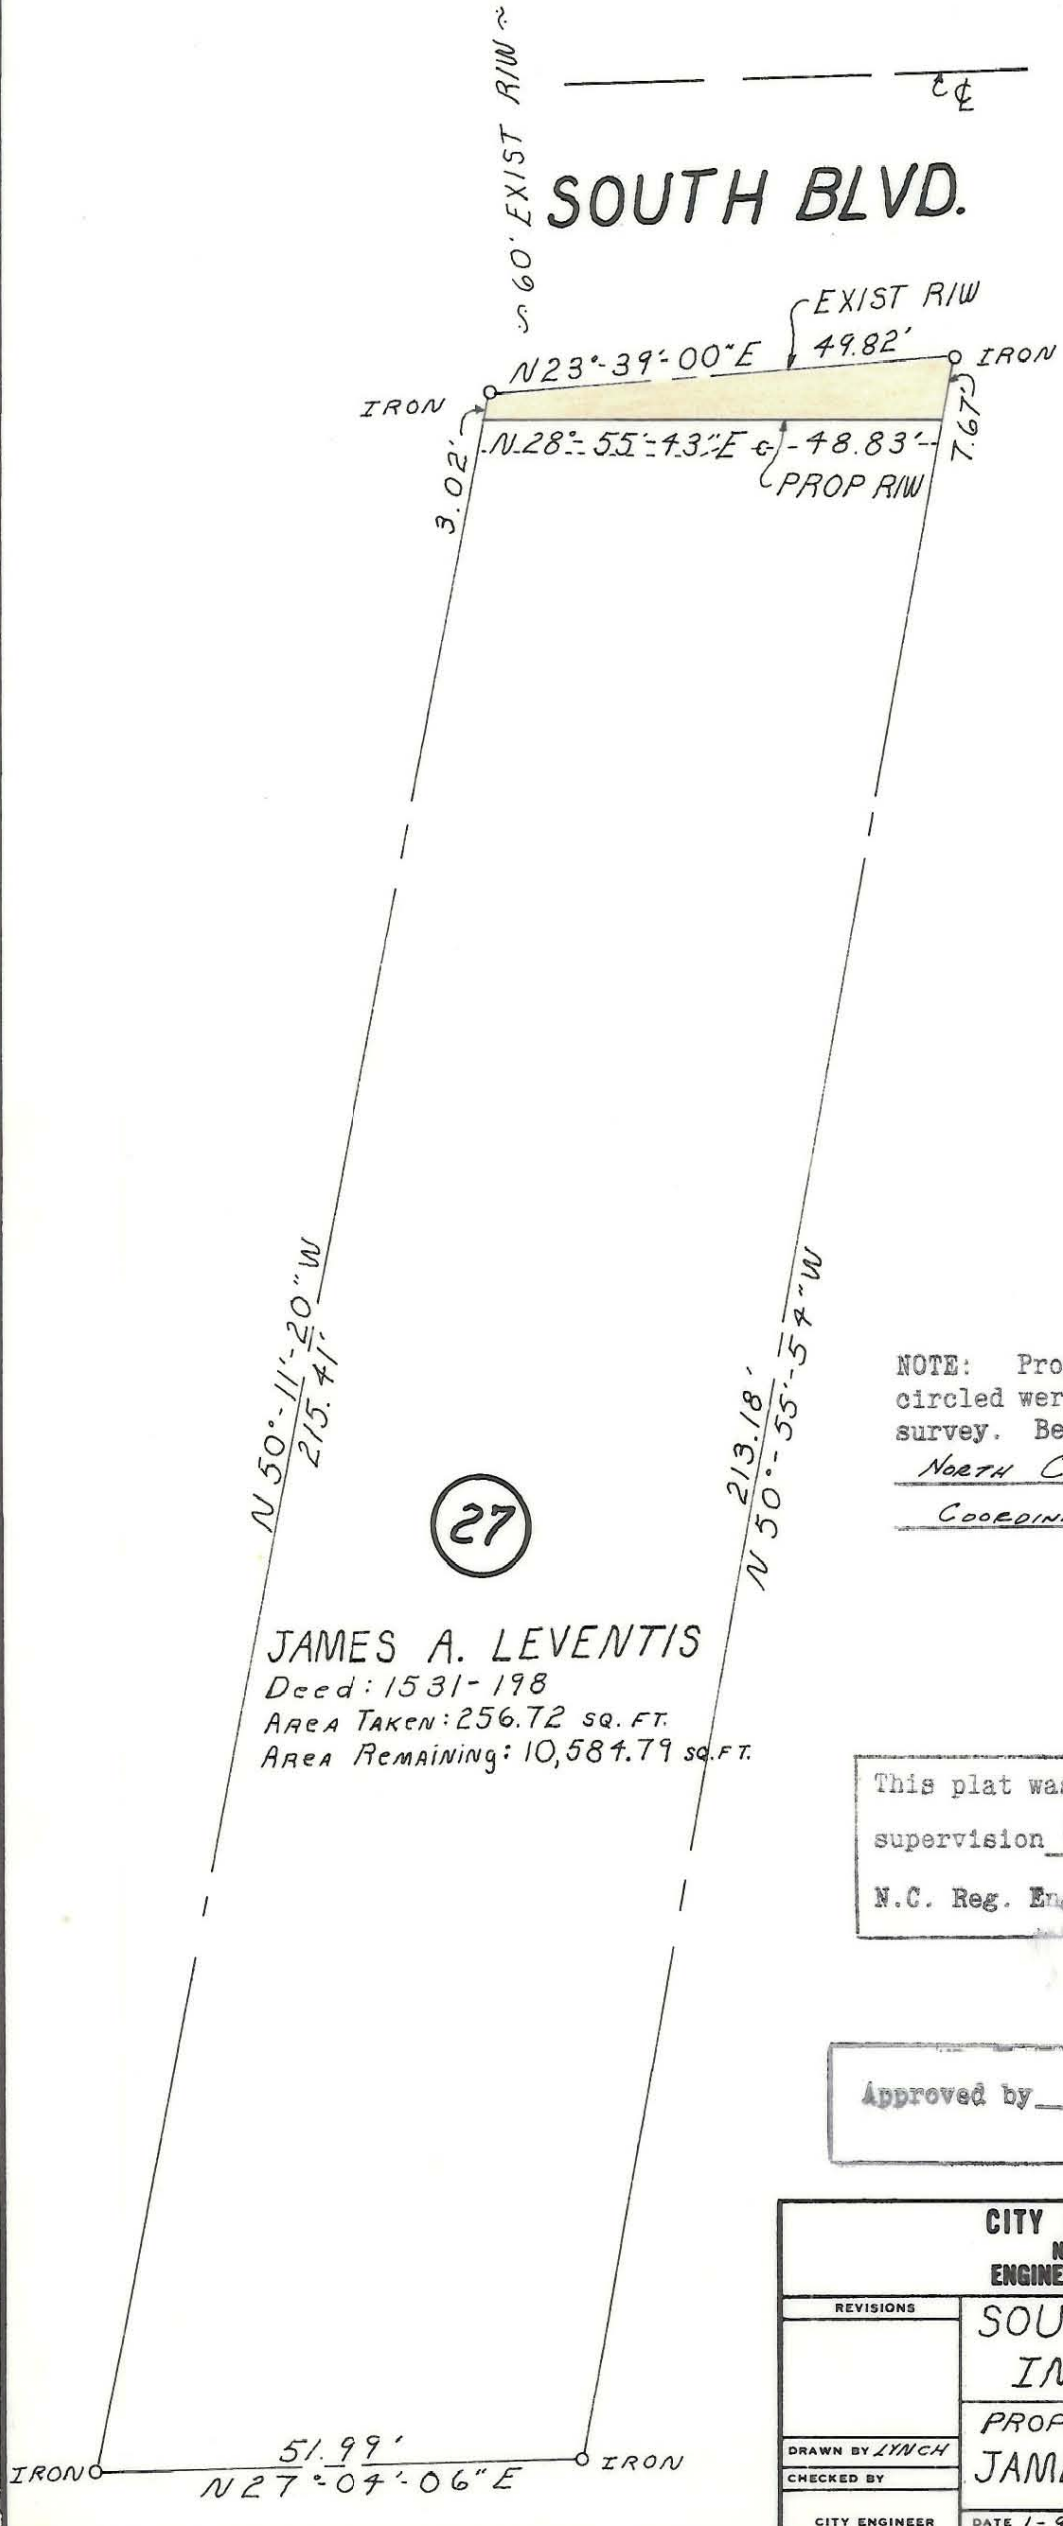


A-1-K-10

A-1-K-10

SOUTH BLVD.

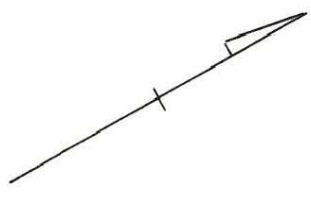

27

JAMES A. LEVENTIS
 Deed: 1531-198
 Area Taken: 256.72 sq. ft.
 Area Remaining: 10,584.79 sq. ft.

NOTE: Property corners shown circled were located by actual survey. Bearings are based on NORTH CAROLINA COORDINATES

This plat was prepared under my supervision C.D. Reading
 N.C. Reg. Engineer No. 3659

Approved by _____
 R/W Agent

CITY OF CHARLOTTE NORTH CAROLINA ENGINEERING DEPARTMENT		JOB NO. 572-65
SOUTH BOULEVARD INTERSECTIONS		FILE NO. 115
PROPERTY OF JAMES A. LEVENTIS		SHEET OF
REVISIONS	DRAWN BY <u>LYNCH</u>	CITY ENGINEER
CHECKED BY	DATE <u>1-9-66</u>	SCALE <u>1" = 20'</u>

A-1-K-10

A-1-K-10

149-252-13