


I, KENNETH M. GREEN, CERTIFY THAT THIS PLAT WAS PREPARED UNDER MY SUPERVISION AND THAT THE PLAT WAS PERPARED FOR THE PURPOSE OF EASEMENT ACQUISITION ONLY, AND IS NOT INTENDED TO BE A BOUNDARY SURVEY OF THE PROPERTY SHOWN HEREON.


NOTES:
 BEARINGS AND DISTANCES SHOWN IN PARENTHESIS ARE BASED ON RECORDED MAP INFORMATION.
 THIS PROPERTY MAY BE SUBJECT TO OTHER EASEMENTS EITHER RECORDED OR IMPLIED.
 BOUNDARY INFORMATION TAKEN FROM COMPILED MECKLENBURG CO. PUBLIC RECORD INFORMATION.

I, _____ REVIEW OFFICER OF MECKLENBURG COUNTY CERTIFY THAT THE MAP OR PLAT TO WHICH THIS CERTIFICATION IS AFFIXED MEETS ALL STATUTORY REQUIREMENTS FOR RECORDING.

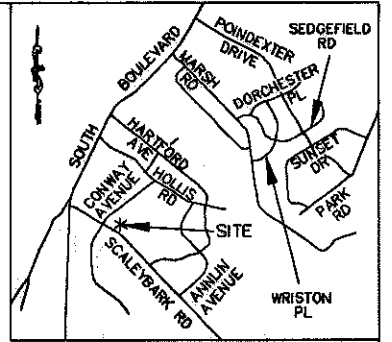

VICINITY MAP NOT TO SCALE


KENNETH M. GREEN, PLS
 L-3512

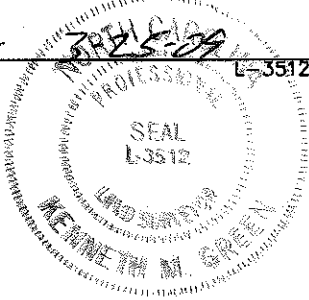

REVIEW OFFICER _____ DATE _____

- LEGEND:
- - IRON PIPE FOUND (IPF)
 - △ - MONUMENT FOUND
 - - PROPERTY LINE
 - R/W— - R/W LINE
 - e— - TEMPORARY CONSTRUCTION EASEMENT (TCE)
 - [Dotted Hatch] - TCE HATCH
 - SUE— - SIDEWALK/UTILITY EASEMENT
 - [Diagonal Hatch] - SIDEWALK/UTILITY EASEMENT HATCH
 - - ADJOINER


NGCS MONUMENT
 'COVER'
 NC GRID COORDS
 (NAD '83)
 N=525,634.068
 E=1,436,565.938

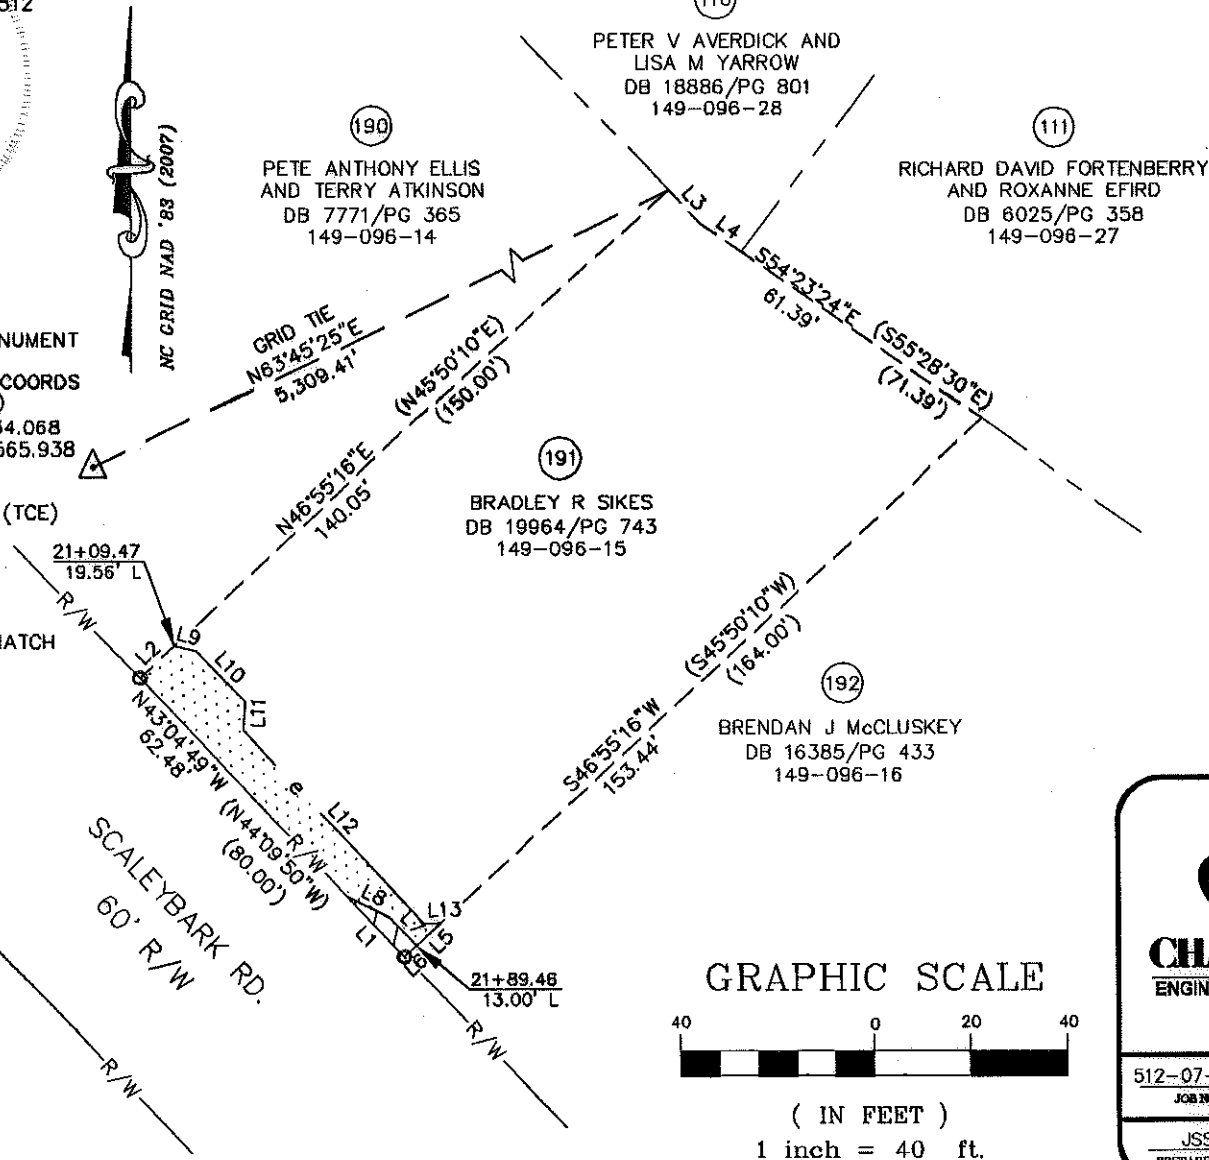

LINE TABLE		
LINE	LENGTH	BEARING
L1	17.53	N43°04'49"W
L2	9.95	N46°55'16"E
L3	10.00	S43°04'44"E
L4	10.00	S54°23'24"E
L5	7.11	S46°55'16"W
L6	3.44	S46°55'16"W
L7	8.09	S43°06'56"E
L8	10.04	S63°06'26"E
L9	4.64	S75°04'03"E
L10	14.46	S43°34'51"E
L11	6.01	S03°49'38"W
L12	55.19	S42°48'20"E
L13	3.52	N87°35'38"E

12,000 SF TOTAL AREA BY PLAT
 44 SF IN SIDEWALK/UTILITY EASEMENT
 687 SF IN TEMP CONST ESMT
 12,000 SF REMAINING

PREPARED BY:
R. Joe Harris & Associates, P.L.L.C.
 Engineering & Land Surveying
 1698 W. HWY 160, SUITE 130, FORT MILL, SC, 29708
 Phone: (803) 802-1799


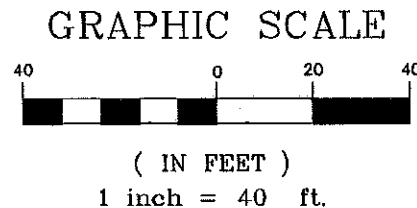


RJH PROJ. #1341.05

 CHARLOTTE. ENGINEERING & PROPERTY MANAGEMENT	EASEMENT ACQUISITION COLONIAL VILLAGE - SEDGEFIELD NEIGHBORHOOD IMPROVEMENTS	
	PROPERTY OF BRADLEY R SIKES 421 SCALEYBARK RD. CHARLOTTE, NC 28209 PID #149-096-15	
512-07-032 JOB NO	1" = 40' SCALE	PARCEL 191.DWG CAD FILE NAME
JSS PREPARED BY	03/4/09 DATE	SHEET 1
		OF 1

I, KENNETH M. GREEN, CERTIFY THAT THIS PLAT WAS PREPARED UNDER MY SUPERVISION AND THAT THE PLAT WAS PERPARED FOR THE PURPOSE OF EASEMENT ACQUISITION ONLY, AND IS NOT INTENDED TO BE A BOUNDARY SURVEY OF THE PROPERTY SHOWN HEREON.


Kenneth M. Green
KENNETH M. GREEN, PLS

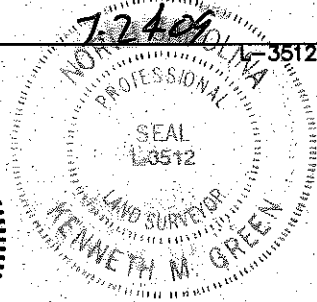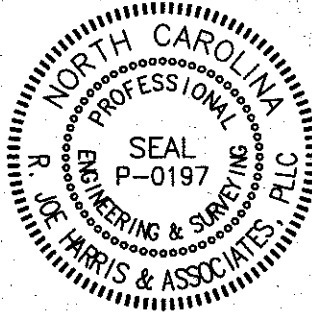

NOTES:
BEARINGS AND DISTANCES SHOWN IN PARENTHESIS ARE BASED ON RECORDED MAP INFORMATION.
THIS PROPERTY MAY BE SUBJECT TO OTHER EASEMENTS EITHER RECORDED OR IMPLIED.
BOUNDARY INFORMATION TAKEN FROM COMPILED MECKLENBURG CO. PUBLIC RECORD INFORMATION.

I, _____ REVIEW OFFICER OF MECKLENBURG COUNTY CERTIFY THAT THE MAP OR PLAT TO WHICH THIS CERTIFICATION IS AFFIXED MEETS ALL STATUTORY REQUIREMENTS FOR RECORDING.


REVIEW OFFICER _____ DATE _____ CITY _____
RECORDED _____
DATE 25186-237 10-30-09

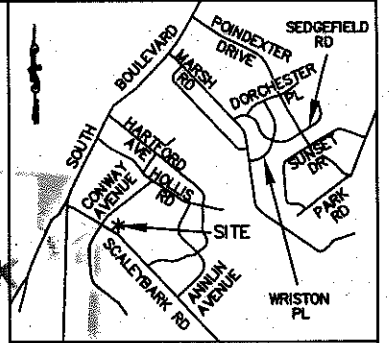

VICINITY MAP NOT TO SCALE

- LEGEND:
- - IRON PIPE FOUND (IPF)
 - △ - MONUMENT FOUND
 - - PROPERTY LINE
 - R/W— - R/W LINE
 - e- - TEMPORARY CONSTRUCTION EASEMENT (TCE)
 - [Dotted Pattern] - TCE HATCH
 - SUE— - SIDEWALK/UTILITY EASEMENT
 - [Hatched Pattern] - SIDEWALK/UTILITY EASEMENT HATCH
 - - ADJOINER

NCGS MONUMENT 'COVER'
NC GRID COORDS (NAD '83)
N=525,634.068
E=1,436,565.938

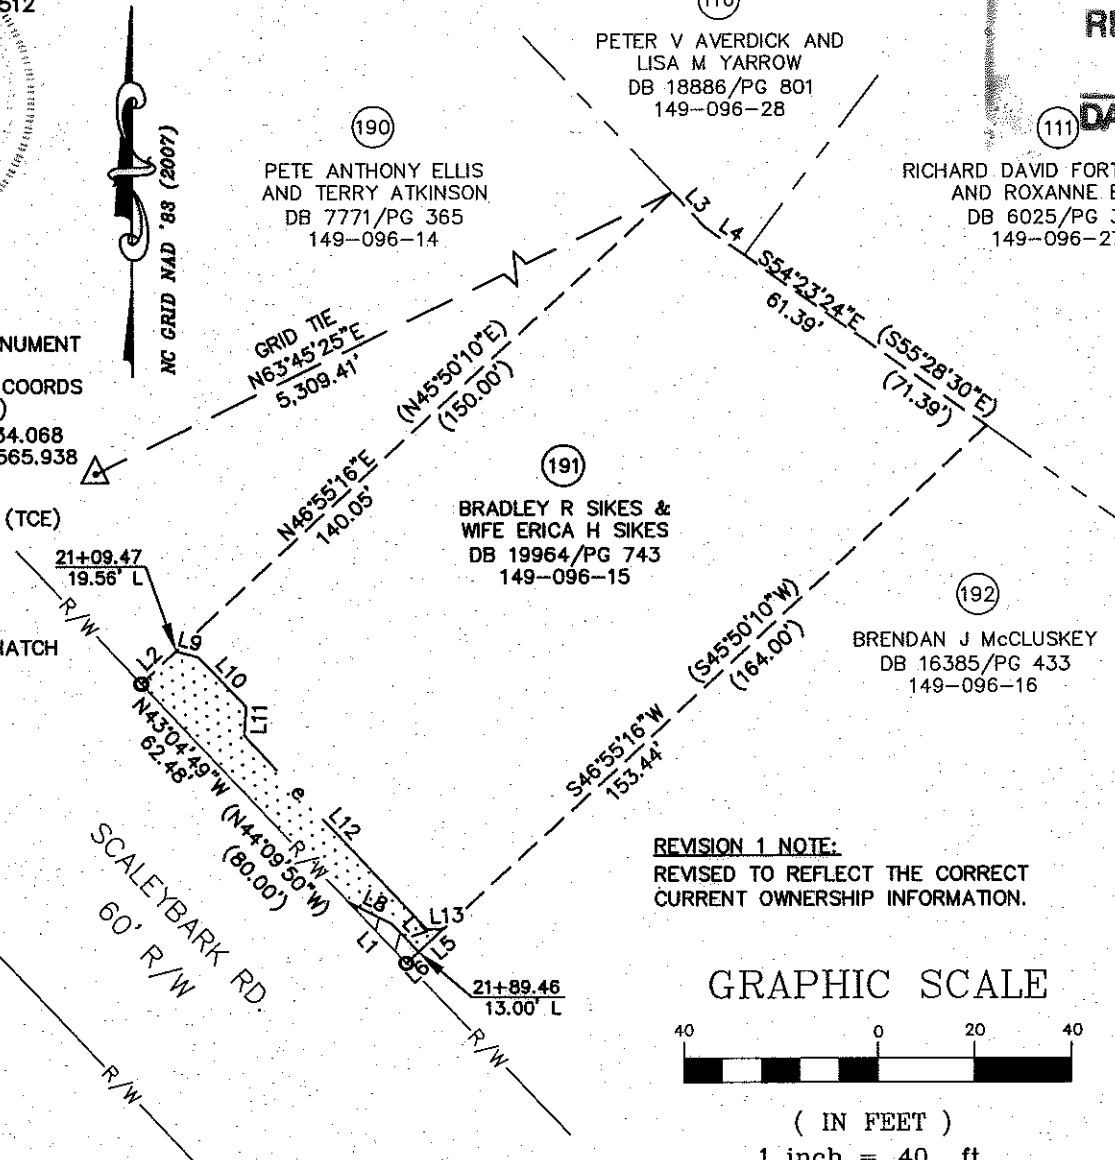


LINE TABLE		
LINE	LENGTH	BEARING
L1	17.53	N43°04'49"W
L2	9.95	N46°55'16"E
L3	10.00	S43°04'44"E
L4	10.00	S54°23'24"E
L5	7.11	S46°55'16"W
L6	3.44	S46°55'16"W
L7	8.09	S43°06'56"E
L8	10.04	S63°06'26"E
L9	4.64	S75°04'03"E
L10	14.46	S43°34'51"E
L11	6.01	S03°49'38"W
L12	55.19	S42°48'20"E
L13	3.52	N87°35'38"E

12,000 SF TOTAL AREA BY PLAT
44 SF IN SIDEWALK/UTILITY EASEMENT
687 SF IN TEMP CONST ESMT
12,000 SF REMAINING

PREPARED BY:
R. Joe Harris & Associates, P.L.L.C.
Engineering & Land Surveying
1698 W. HWY 160, SUITE 130, FORT MILL, SC, 29708
Phone: (803) 802-1799

REVISION 1 NOTE:
REVISED TO REFLECT THE CORRECT CURRENT OWNERSHIP INFORMATION.

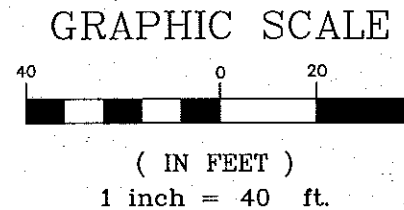

REV. 1 07-24-09 RJH PROJ. #1341.05

 CHARLOTTE ENGINEERING & PROPERTY MANAGEMENT	EASEMENT ACQUISITION COLONIAL VILLAGE - SEDGEFIELD NEIGHBORHOOD IMPROVEMENTS	
	PROPERTY OF BRADLEY R SIKES & WIFE ERICA H SIKES 421 SCALEYBARK RD. CHARLOTTE, NC 28209 PID #149-096-15	
512-07-032 JOB NO.	1" = 40' SCALE	PARCEL 191 REV1.DWG CAD FILE NAME
JSS PREPARED BY	03/4/09 DATE	SHEET 1 OF 1