
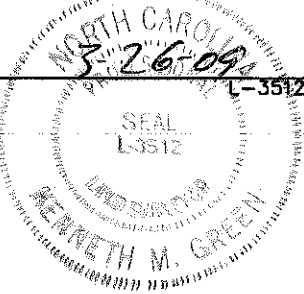


I, KENNETH M. GREEN, CERTIFY THAT THIS PLAT WAS PREPARED UNDER MY SUPERVISION AND THAT THE PLAT WAS PREPARED FOR THE PURPOSE OF EASEMENT ACQUISITION ONLY, AND IS NOT INTENDED TO BE A BOUNDARY SURVEY OF THE PROPERTY SHOWN HEREON.

*Kenneth M. Green*  
 KENNETH M. GREEN, PLS  
 3-26-09  
 L-3512

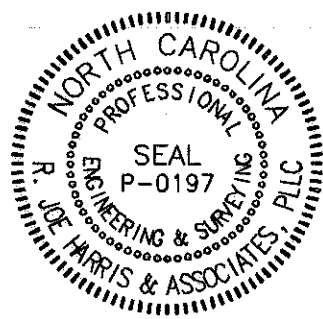

- LEGEND:
- - IRON PIPE FOUND (IPF)
  - △ - MONUMENT FOUND
  - - PROPERTY LINE
  - R/W- - R/W LINE
  - e- - TEMPORARY CONSTRUCTION EASEMENT (TCE)
  - [Dotted Pattern] - TCE HATCH
  - SUE- - SIDEWALK/UTILITY EASEMENT
  - [Hatched Pattern] - SIDEWALK/UTILITY EASEMENT HATCH
  - - ADJOINER

12,000 SF TOTAL AREA BY PLAT  
 352 SF IN SIDEWALK/UTILITY EASEMENT  
 564 SF IN TEMP CONST ESMT  
 12,000 SF REMAINING


PREPARED BY:

**R. Joe Harris & Associates, P.L.L.C.**  
 Engineering & Land Surveying  
 1698 W. HWY 160, SUITE 130, FORT MILL, SC, 29708  
 Phone: (803) 802-1799


NOTES:  
 BEARINGS AND DISTANCES SHOWN IN PARENTHESIS ARE BASED ON RECORDED MAP INFORMATION.  
 THIS PROPERTY MAY BE SUBJECT TO OTHER EASEMENTS EITHER RECORDED OR IMPLIED.  
 BOUNDARY INFORMATION TAKEN FROM COMPILED MECKLENBURG CO. PUBLIC RECORD INFORMATION.

I, \_\_\_\_\_ REVIEW OFFICER OF MECKLENBURG COUNTY CERTIFY THAT THE MAP OR PLAT TO WHICH THIS CERTIFICATION IS AFFIXED MEETS ALL STATUTORY REQUIREMENTS FOR RECORDING.

REVIEW OFFICER \_\_\_\_\_ DATE \_\_\_\_\_  
 ACQUISITION CITY BOOK  
 24997-768  
 DATE 08-10-09

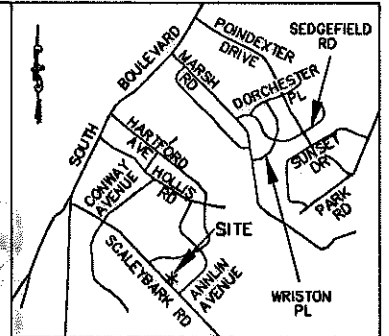


VICINITY MAP NOT TO SCALE

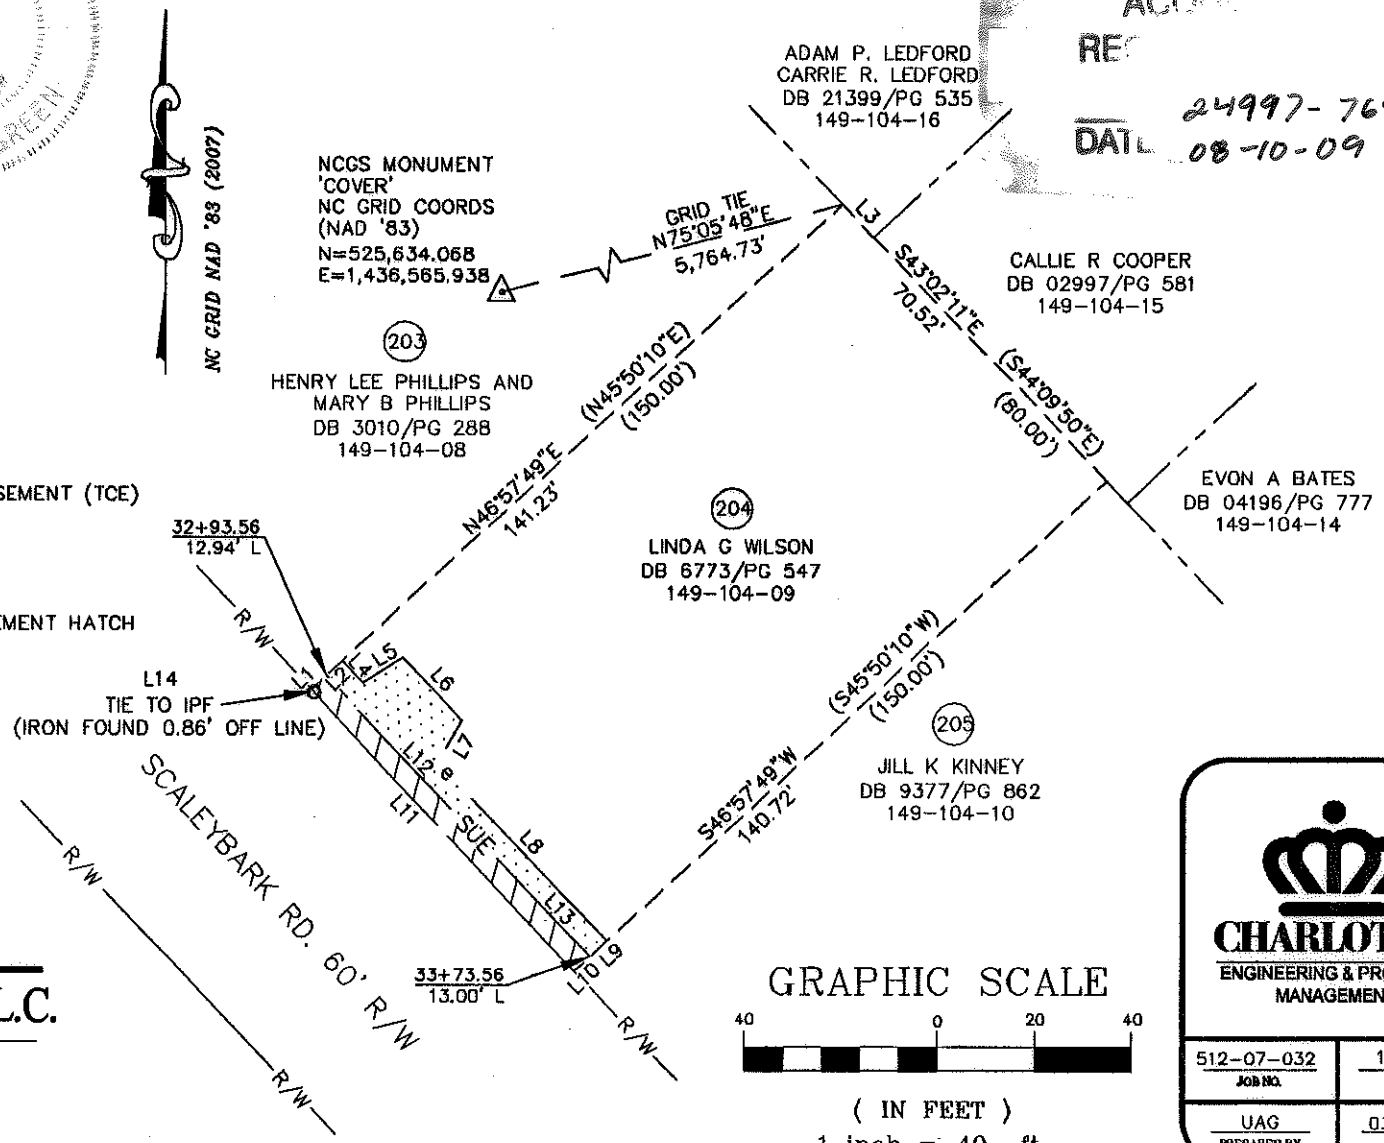

LINE TABLE		
LINE	LENGTH	BEARING
L1	4.30	S46°57'49"W
L2	4.47	S46°57'49"W
L3	9.48	S43°02'11"E
L4	6.32	S43°25'16"E
L5	9.94	N57°52'58"E
L6	17.74	S43°06'56"E
L7	10.10	S30°19'35"W
L8	51.17	S43°26'17"E
L9	4.80	S46°57'49"W
L10	4.48	S46°57'49"W
L11	80.00	S43°02'11"E
L11 (DEED)	(80.00)	(S44°09'50"W)
L12	41.42	S43°12'20"E
L13	38.58	S43°06'56"E
L14	0.86	S43°02'14"E

RJH PROJ. #1341.05

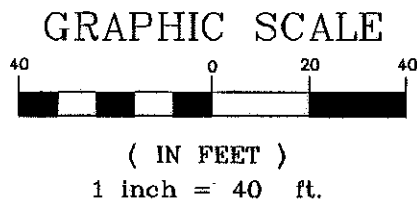

**CHARLOTTE**  
 ENGINEERING & PROPERTY MANAGEMENT

512-07-032  
 JOB NO.

1" = 40'  
 SCALE

UAG  
 PREPARED BY

03/10/09  
 DATE

**EASEMENT ACQUISITION  
 COLONIAL VILLAGE -  
 SEDGEFIELD NEIGHBORHOOD  
 IMPROVEMENTS**

PROPERTY OF  
 LINDA G WILSON  
 555 SCALEYBARK RD.  
 CHARLOTTE, NC 28209  
 PID #149-104-09

PARCEL 204.DWG  
 CAD FILE NAME

SHEET  
**1**

OF  
**1**