

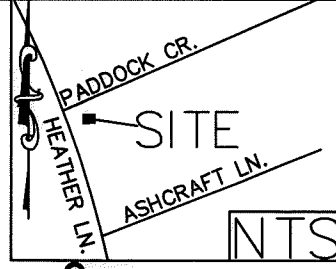



I, JACKIE W. BRIM, CERTIFY THAT THIS PLAT WAS PREPARED UNDER MY SUPERVISION AND THAT THE PLAT WAS PREPARED FOR THE PURPOSE OF EASEMENTS ONLY, AND IS NOT INTENDED TO BE A BOUNDARY SURVEY OF PROPERTY SHOWN.

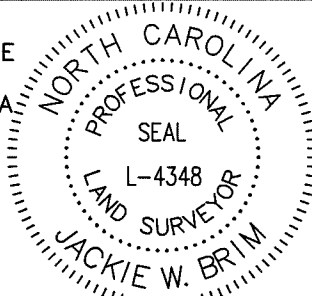

*Jackie W. Brim* 5-10-2018  
 JACKIE W. BRIM, NC P.L.S. L-4348 DATE

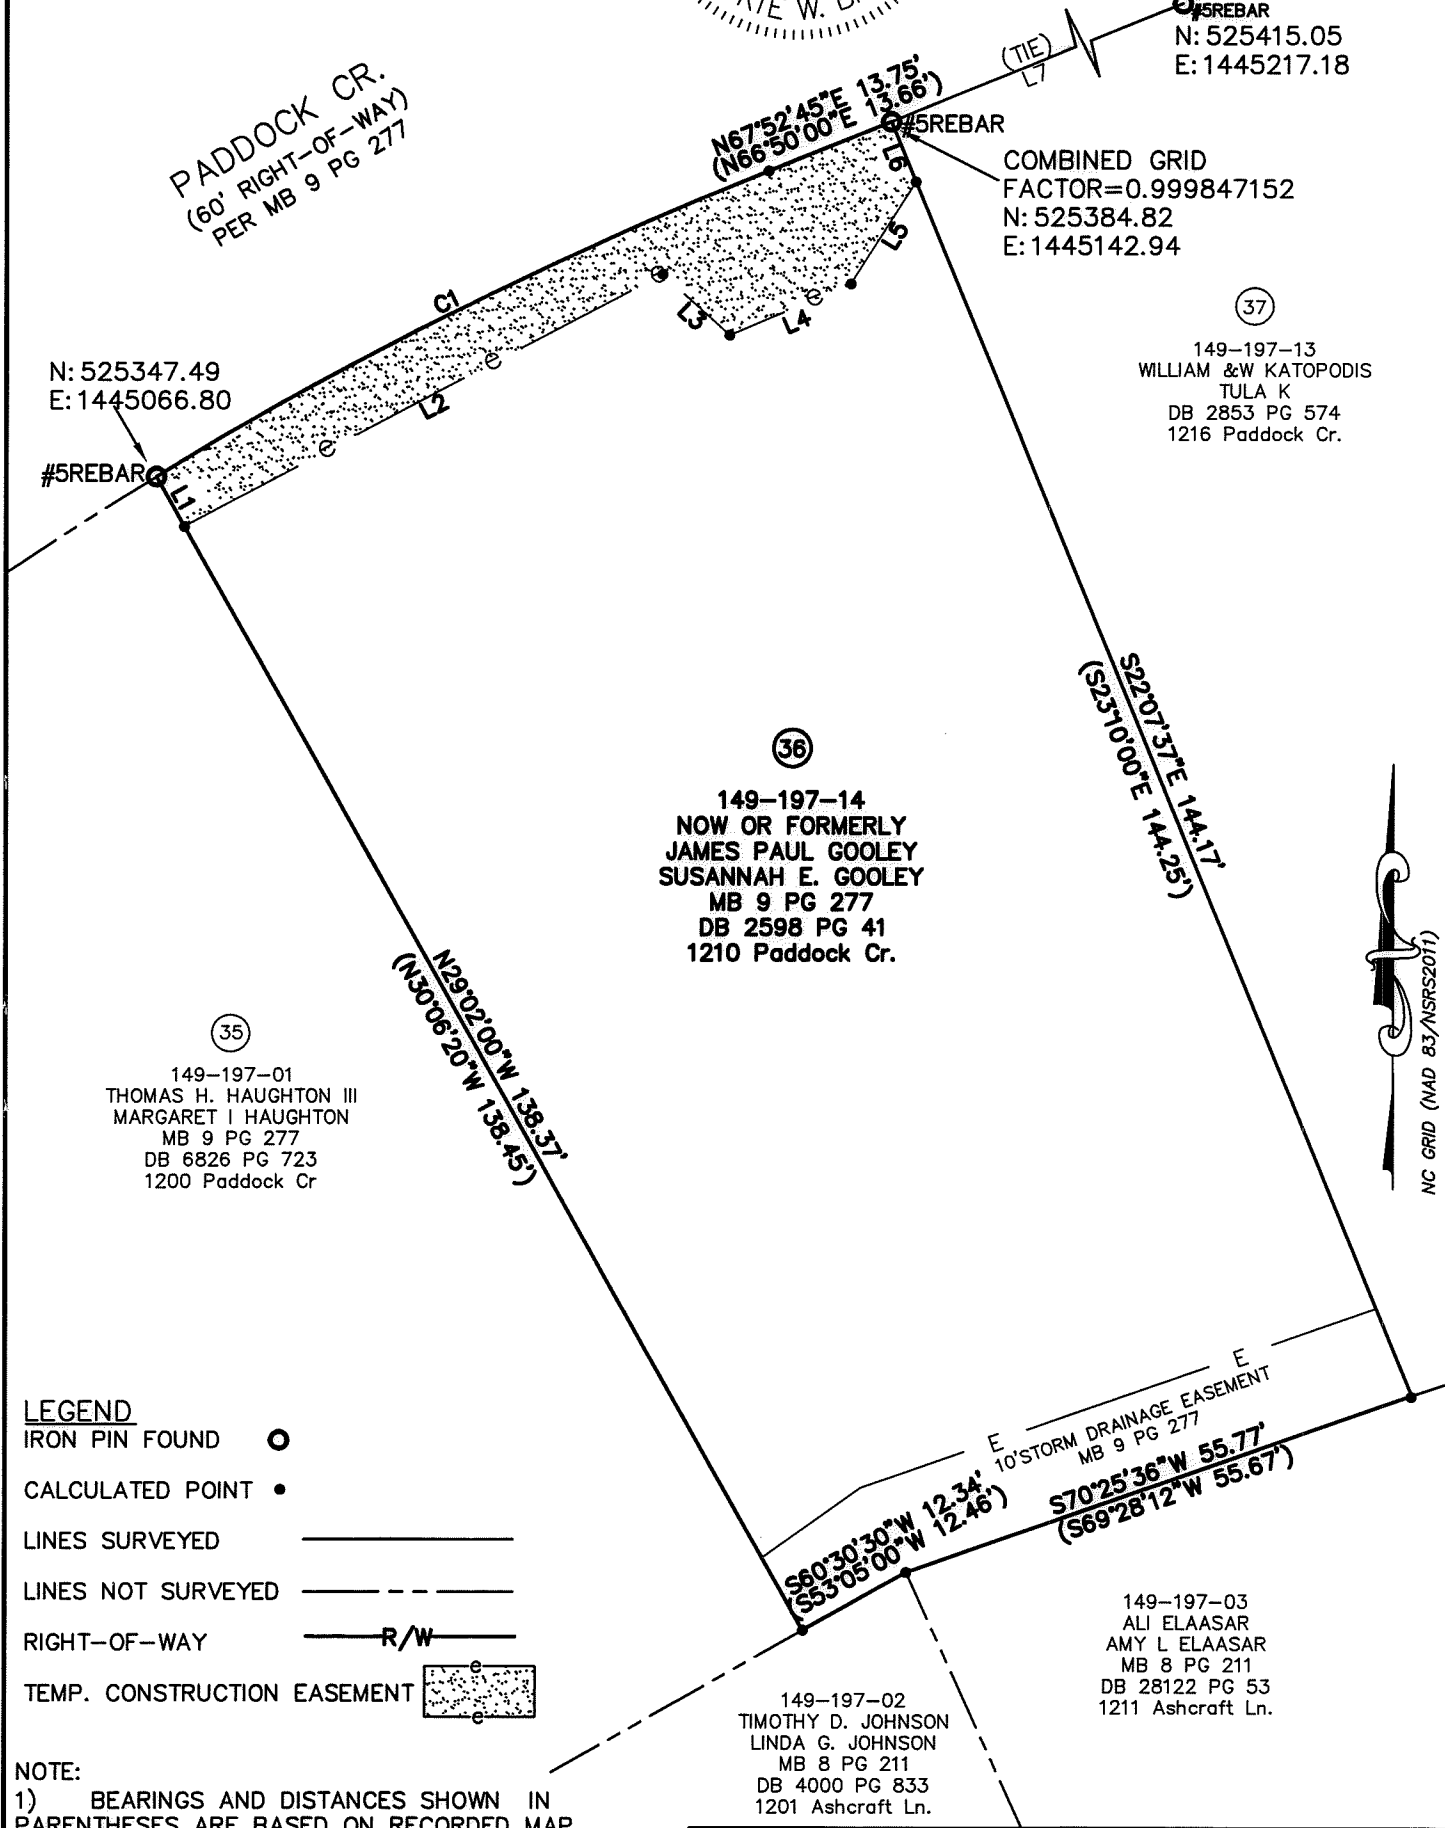


PREPARED BY:  
 CITY OF CHARLOTTE  
 ENGINEERING & PROPERTY  
 MANAGEMENT DEPARTMENT  
 600 EAST FOURTH STREET  
 CHARLOTTE, NC 28202  
 704-336-2291

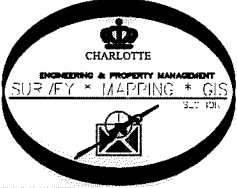

<b>CHARLOTTE</b> ENGINEERING & PROPERTY MANAGEMENT DEPARTMENT		
<b>REVISIONS</b>	<b>ASHBROOK NEIGHBORHOOD SIDEWALK</b>	<b>JOB NO.</b> 512-16-046
	PROPERTY OF NOW OR FORMERLY <b>JAMES PAUL GOOLEY SUSANNAH E. GOOLEY</b> CHARLOTTE, MECKLENBURG CO., NC	216046
<b>SCALE</b> 1" = 20'	<b>DRAWN BY</b> P.S.	<b>SHEET</b> 1
<b>DATE</b>	<b>CHECKED BY</b> JB	<b>OF</b> 2
	<b>SURVEY SUPVR.</b>	

X:\AutoCad\En\_su-LD4\216046 Heather\_Paddock Sidewalk (Ashbrook Neighborhood)#36 149-197-14

I, JACKIE W. BRIM, CERTIFY THAT THIS PLAT WAS PREPARED UNDER MY SUPERVISION AND THAT THE PLAT WAS PREPARED FOR THE PURPOSE OF EASEMENTS ONLY, AND IS NOT INTENDED TO BE A BOUNDARY SURVEY OF PROPERTY SHOWN.

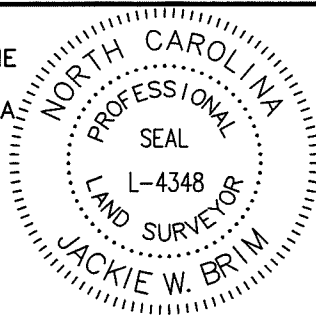


Jackie W. Brim 5-10-2018  
 JACKIE W. BRIM, NC P.L.S. L-4348 DATE



  
 NC GRID (NAD 83/NSRS2011)

Line Table		
Line #	Length	Direction
L1	5.95	S29°02'00"E
L2	56.16	N61°52'01"E
L3	9.47	S47°17'08"E
L4	13.71	N66°41'19"E
L5	12.68	N32°07'19"E
L6	6.81	S22°05'12"E

Curve Table				
Curve #	Length	Radius	CHORD BEARING	CHORD
C1	71.16	427.67	S63°06'34"W	71.08

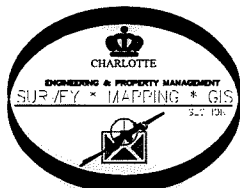PREPARED BY:  
 CITY OF CHARLOTTE  
 ENGINEERING & PROPERTY  
 MANAGEMENT DEPARTMENT  
 600 EAST FOURTH STREET  
 CHARLOTTE, NC 28202  
 704-336-2291



 <b>CHARLOTTE</b> ENGINEERING & PROPERTY MANAGEMENT DEPARTMENT		
REVISIONS	<b>ASHBROOK                  NEIGHBORHOOD                  SIDEWALK</b>	JOB NO. 512-16-046
		216046
SCALE 1"=20' 	PROPERTY OF NOW OR FORMERLY <b>JAMES PAUL GOOLEY                  SUSANNAH E. GOOLEY</b> CHARLOTTE, MECKLENBURG CO., NC	SHEET 2
DRAWN BY P.S.		OF 2
DATE	CHECKED BY JB	SURVEY SUPVR.
K:\AutoCad\En_su-LD4\216046 Heather_Paddock Sidewalk (Ashbrook Neighborhood)#36 149-197-14		