


R/W 60'


Rd.

PARK

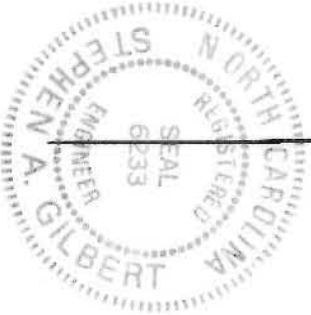

NOTE: Property corners shown circled were located by actual survey. Bearings are based on Recorded Map Book 884-525

This plat was prepared under my supervision
Stephen Gilbert
N.C. Reg. Engineer No. 6233

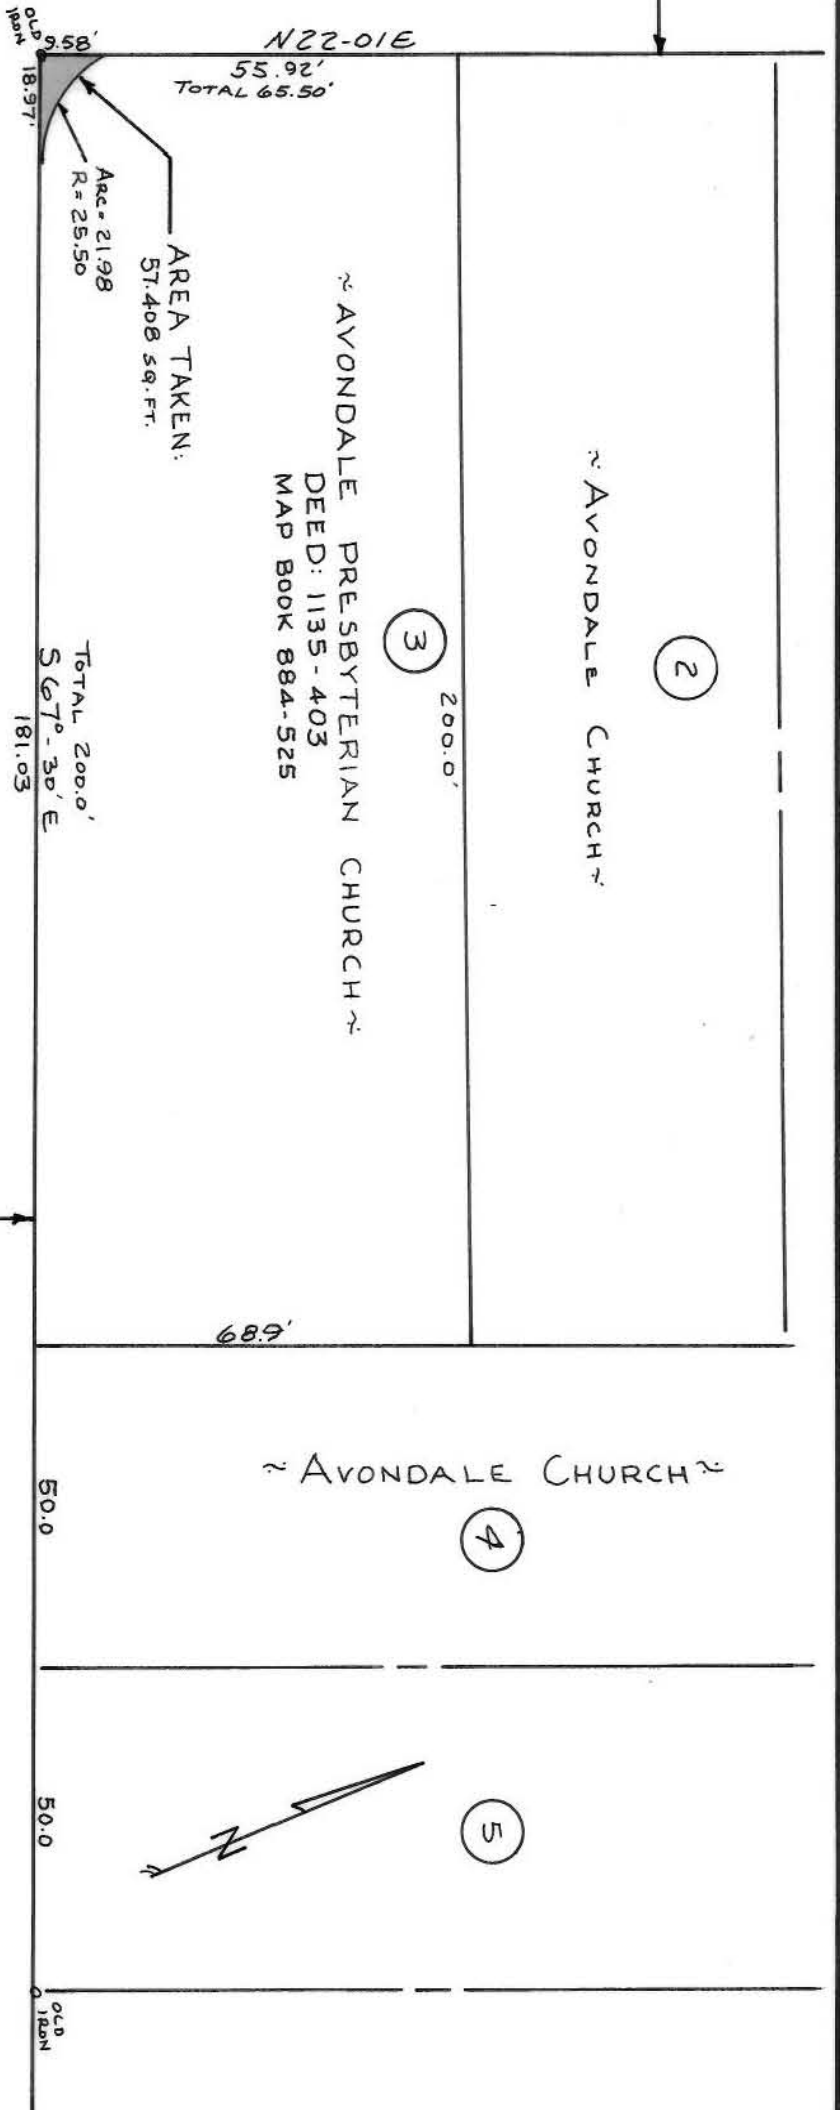

LILAC

50' R/W

Rd.

CITY OF CHARLOTTE NORTH CAROLINA DEPARTMENT OF PUBLIC WORKS ENGINEERING DIVISION		JOB NO. 812-002 06
REVISIONS	PROPOSED RADIUS RIGHT-OF-WAY	FILE NO. 109
DRAWN BY: R.D.S. CHECKED BY: S.M.G.	PARK Rd @ Lilac Rd	SHEET 1
CITY ENGINEER <i>CPK</i>	DATE OCT. 15, '75 SCALE 1" = 30'	OF 1

151-131-04 R/W-109