



PARCEL 51  
BK. 153 Pg. 02

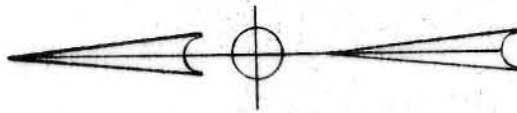

Scale: 1" = 50'

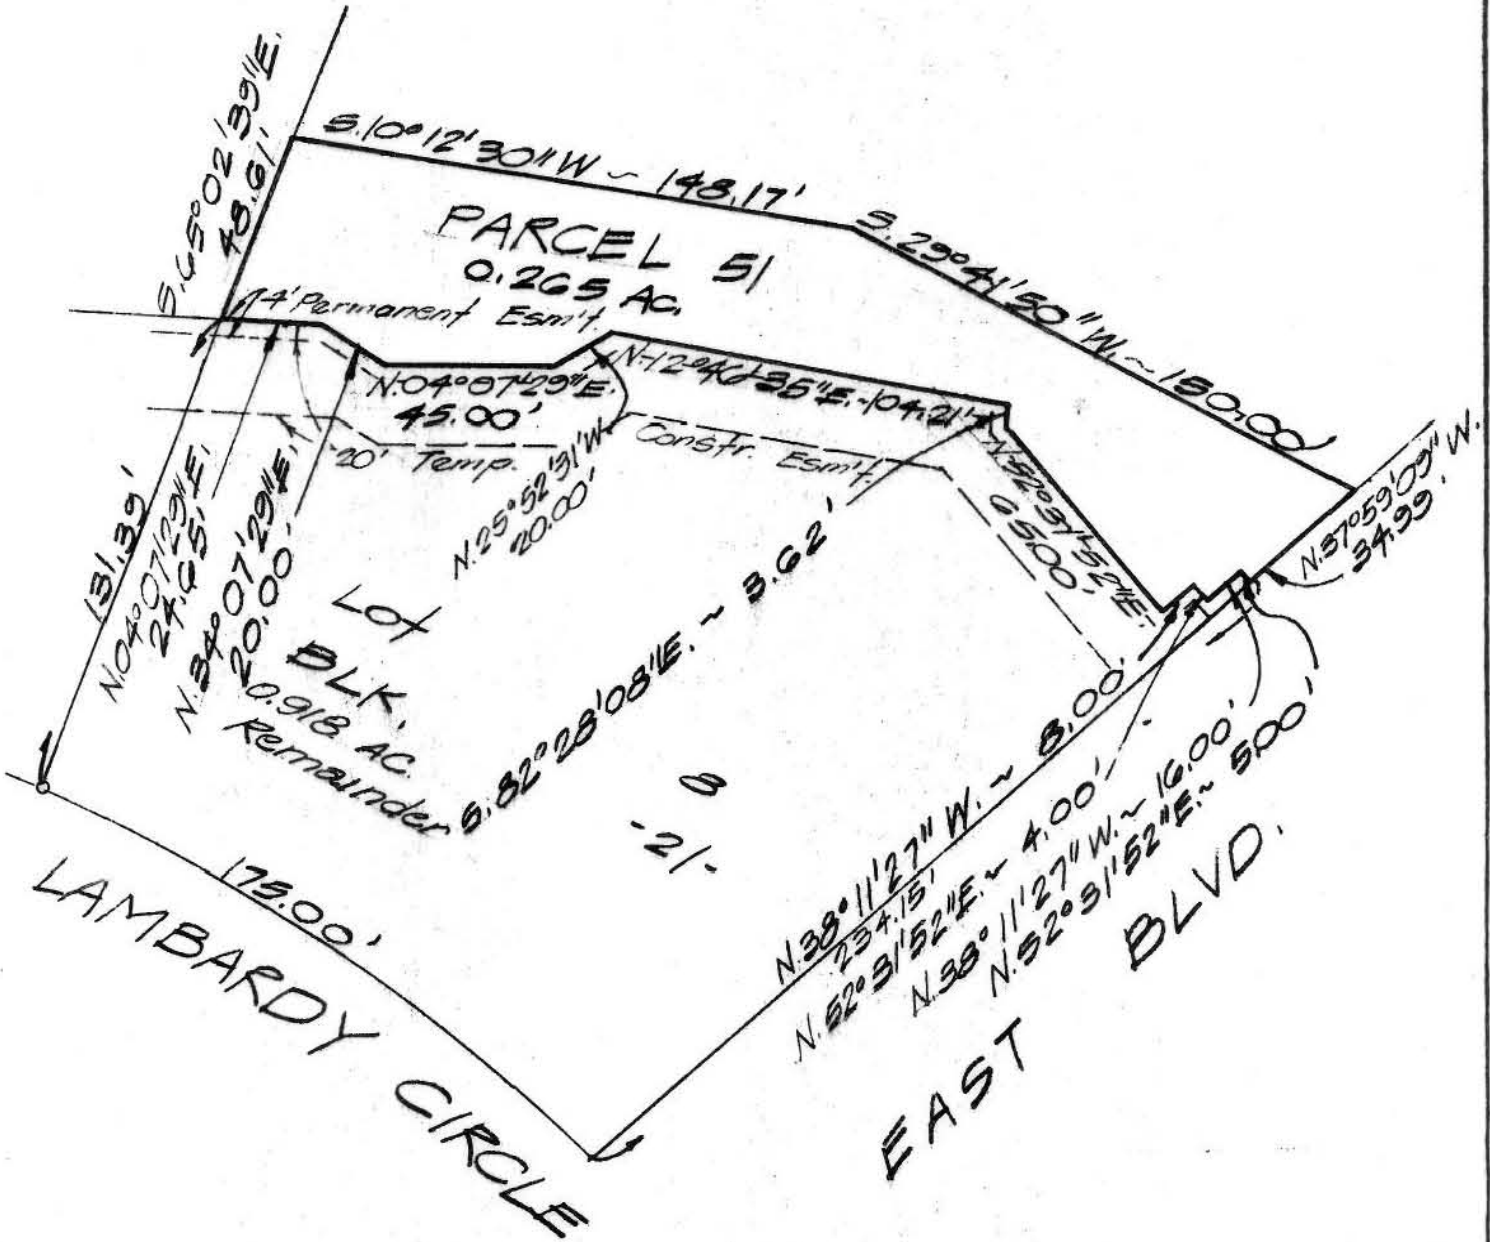

**PLAT SHOWING**

A 0.265 acre parcel being out of Lot 8, Block 21, Tax Code Reference, Parcel 51, Book 153, Page 02, Mecklenburg County, North Carolina.

This map was prepared for the purpose of right-of-way or easement acquisition only, and is not intended to be a boundary survey of the property shown.

NOTE: Property corners shown circled were located by actual survey. Bearings are based on North Carolina Plane Coordinate System.

VOL \_\_\_\_\_ PAGE \_\_\_\_\_  
ADDRESS \_\_\_\_\_  
SURVEYED. August, 1974  
SCALE \_\_\_\_\_  
OWNER \_\_\_\_\_

*Alvin L. Groves*  
Alvin L. Groves  
Registered Professional Land Surveyor  
Texas

*Harold F. M. Knight*  
REGISTERED PROFESSIONAL ENGINEER

153-021-09