


KINGS DR.

PARCEL 48  
BK. 153 P. 02  
660.16' to P.C.  
of East Blvd.

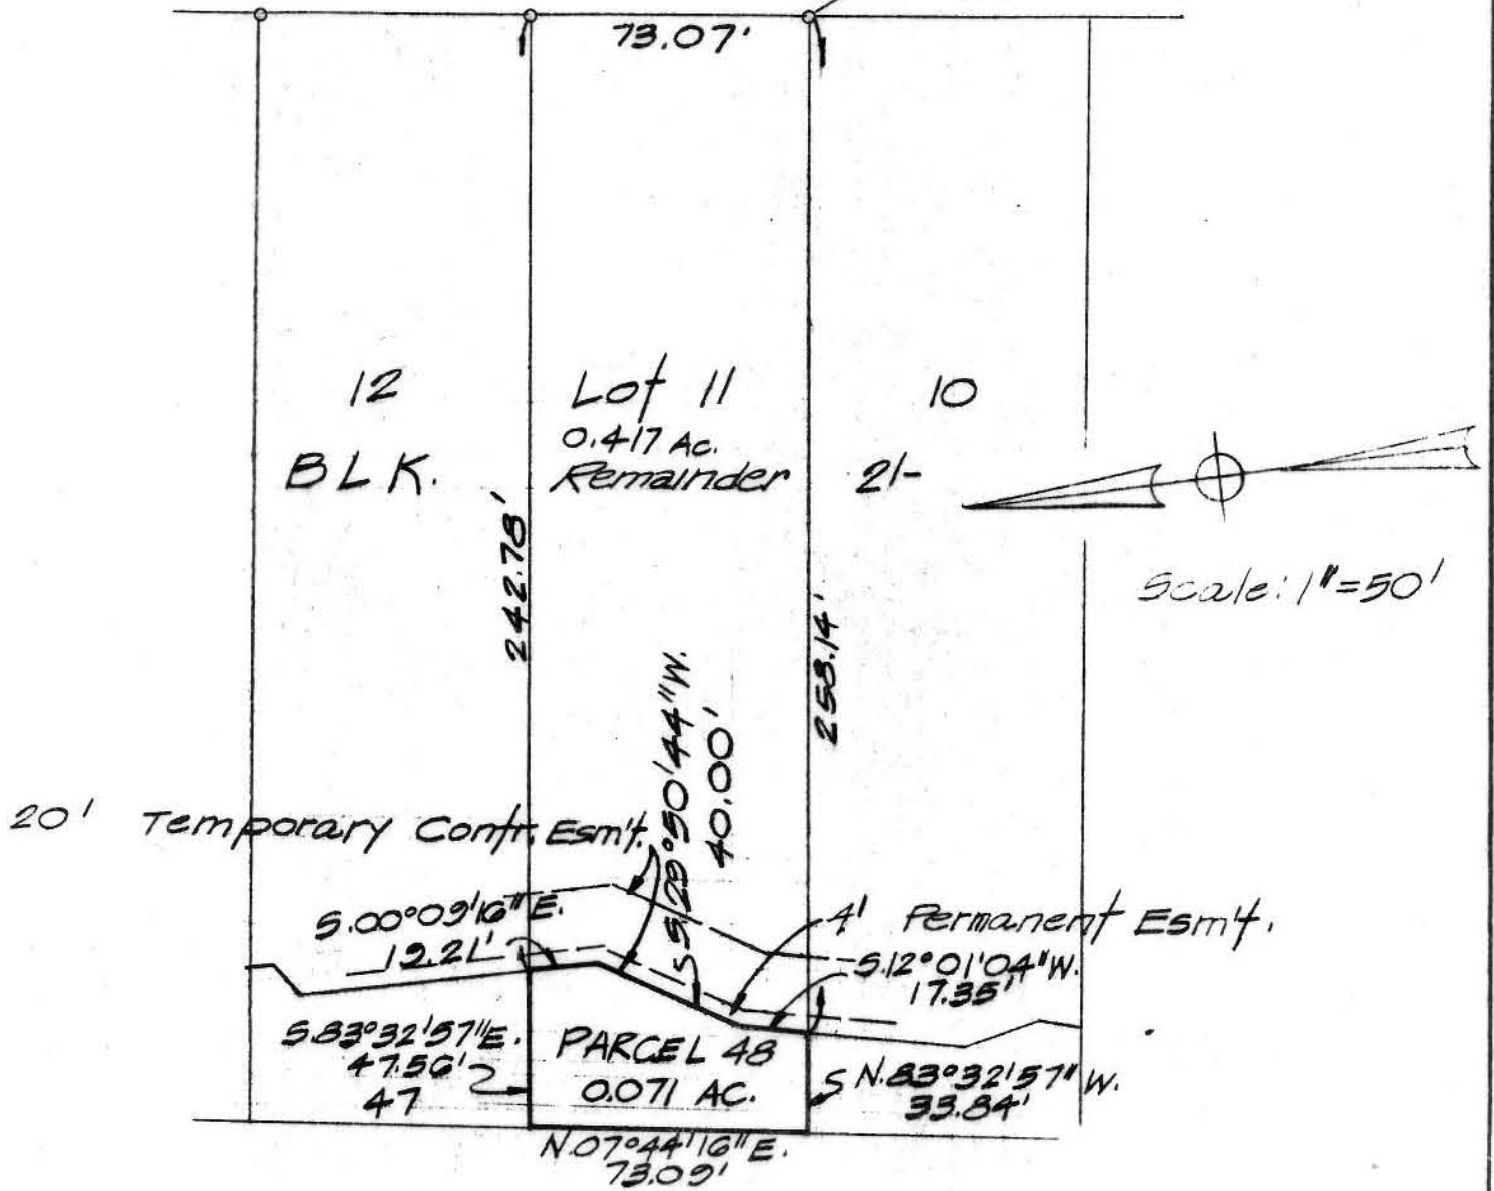

**PLAT SHOWING**

A 0.071 acre parcel being out of Lot 11, Block 21, Tax Code Reference, Parcel 48, Book 153, Page 02, Mecklenburg County, North Carolina.

This map was prepared for the purpose of right-of-way or easement acquisition only, and is not intended to be a boundary survey of the property shown.

NOTE: Property corners shown circled were located by actual survey. Bearings are based on North Carolina Plane Coordinate System.

VOL \_\_\_\_\_ PAGE \_\_\_\_\_  
ADDRESS \_\_\_\_\_  
SURVEYED August, 1974  
SCALE \_\_\_\_\_  
OWNER \_\_\_\_\_

*Alvin L. Groves*  
Alvin L. Groves  
Registered Professional Land Surveyor  
Texas

*Harold F. M. Knight*  
REGISTERED PROFESSIONAL ENGINEER