


PARCEL 35
BK. 153 Pg. 02

KINGS DRIVE

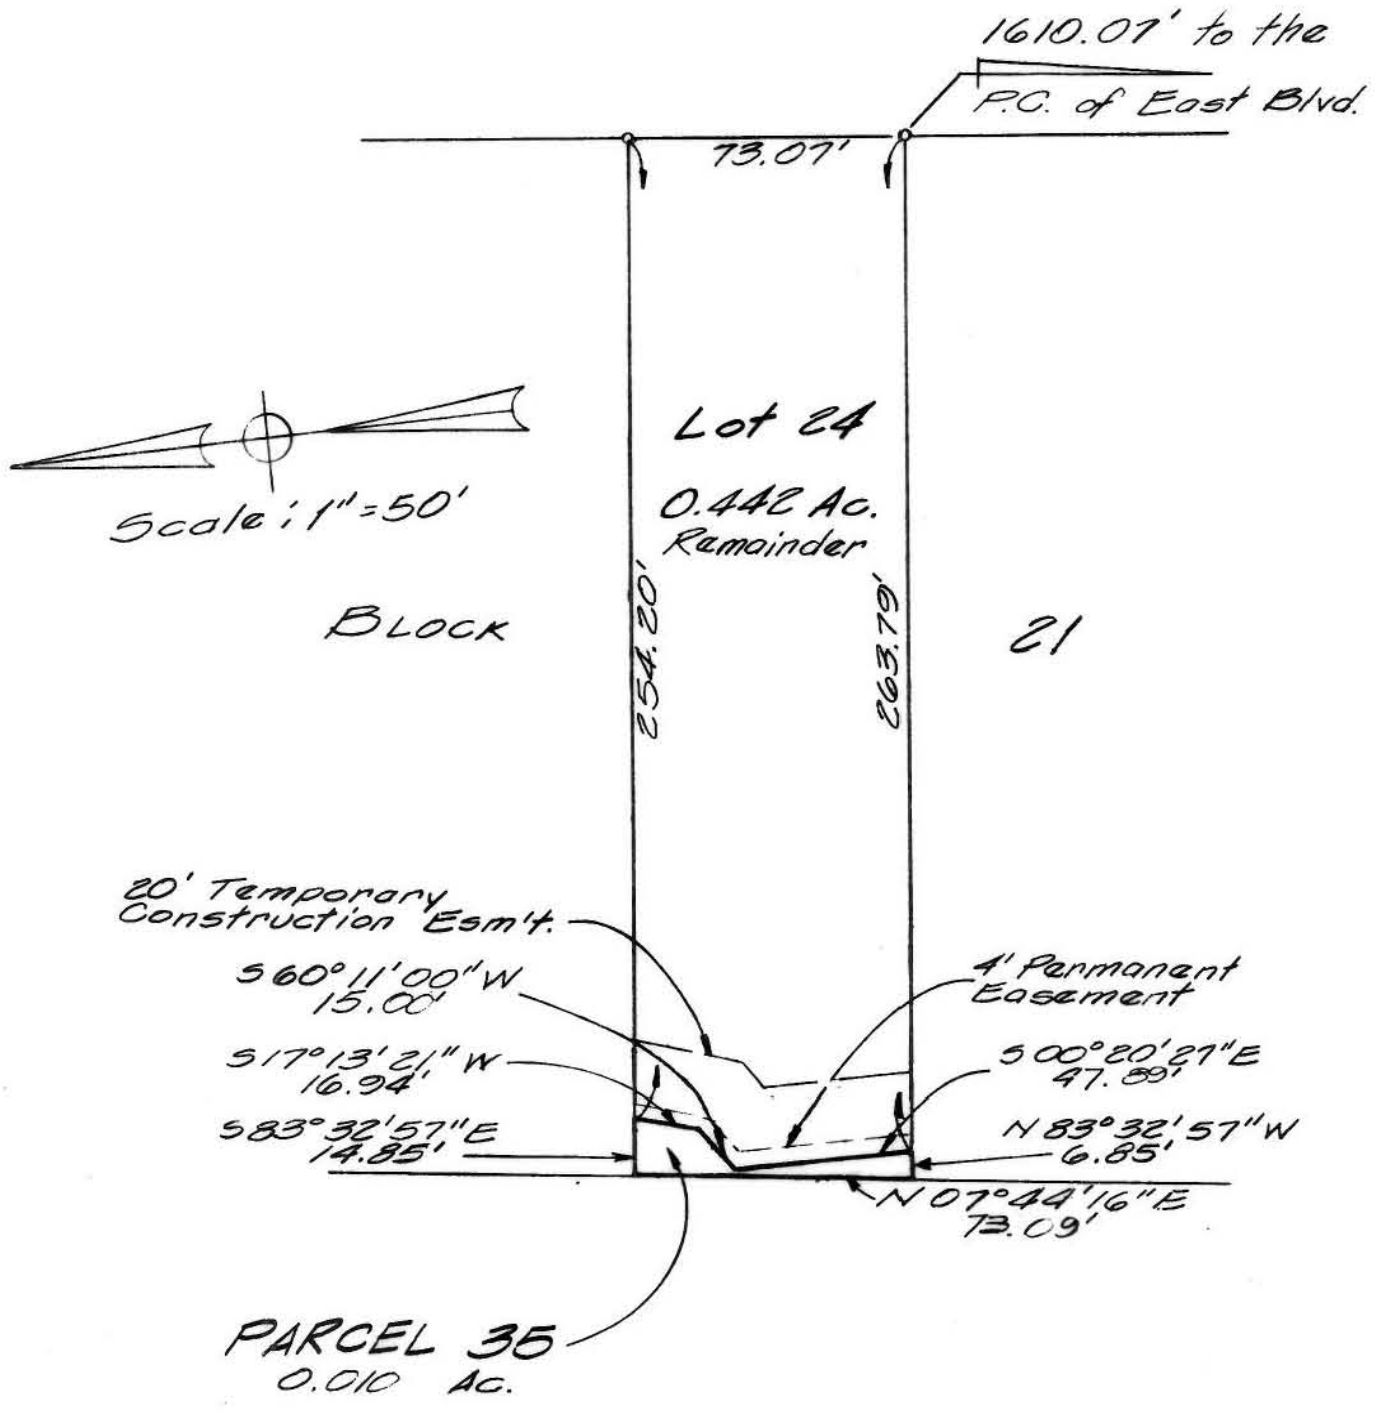

PLAT SHOWING
A 0.010 acre parcel being out of
Lot 24, Block 21, Tax Code Reference,
Parcel 35, Book 153, Page 02,
Mecklenburg County, North Carolina.

This map was prepared for the purpose
of right-of-way or easement acquisition
only, and is not intended to be a bound-
ary survey of the property shown.

NOTE: Property corners shown circled
were located by actual survey. Bear-
ings are based on North Carolina Plane
Coordinate System.

VOL _____ PAGE _____
ADDRESS _____
SURVEYED: August, 1974
SCALE _____
OWNER _____

Alvin L. Groves
Alvin L. Groves
Registered Professional Land Surveyor
Texas

Harold F. McLaughlin
REGISTERED PROFESSIONAL ENGINEER