
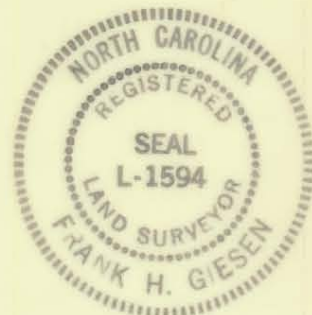


DETAIL 'A'

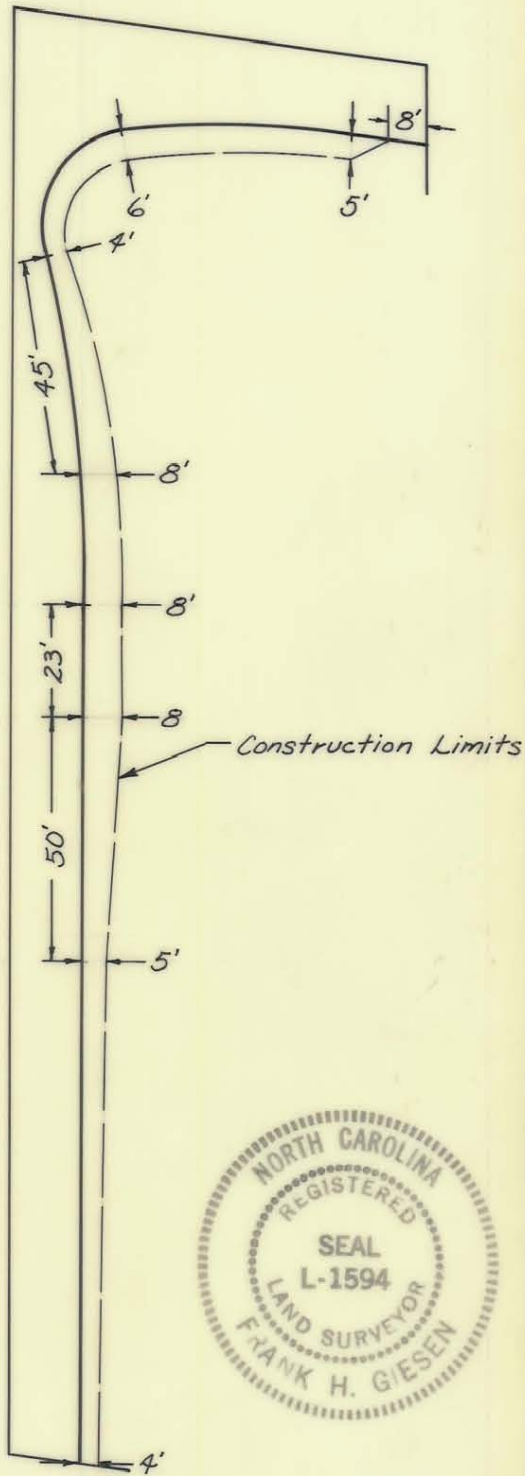

TOTAL AREA : 26,735.90 SQ. FT. = 0.614 ACRES

AREA TAKEN : 5,642.88 SQ. FT. = 0.130 ACRES

AREA REMAINING : 21,093.02 SQ. FT. = 0.484 ACRES

This Plat was prepared under my supervision

*Frank H. Giesen* L 1594  
N.C. Registered Surveyor Reg. No.

NOTE: Property corners shown circled were located by actual survey. Bearings are based on DEED: 2324-025 TRACT 2.

This map was prepared for the purpose of obtaining right of way only and is not intended to be a boundary survey of the property survey.

CITY OF CHARLOTTE NORTH CAROLINA COMMUNITY DEVELOPMENT DEPARTMENT		
REVISIONS	PROPOSED R/W PROP GOLDWYN ST. GRIER HEIGHTS	JOB NO. 75175 FILE NO.
	PARCEL 21	SHEET 21 OF 29
DRAWN BY: C.T.A.	C.D. LOT 3 BLOCK 7	
CHECKED BY: <i>[Signature]</i>	DATE 4-12-76	SCALE 1"=40'
CITY ENGINEER		