
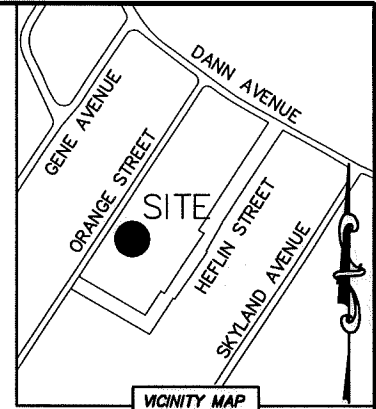


I, JACKIE W. BRIM, CERTIFY THAT THIS PLAT WAS PREPARED UNDER MY SUPERVISION AND THAT THE PLAT WAS PREPARED FOR THE PURPOSE OF ACQUISITION AND EASEMENTS ONLY, AND IS NOT INTENDED TO BE A BOUNDARY SURVEY OF PROPERTY SHOWN.

Jackie W. Brim 12-16-15
 JACKIE W. BRIM, NC P.L.S. L-4348 DATE

LINE TABLE		
LINE	LENGTH	BEARING
L1	7.90'	N 60°25'27" W
L2	2.13'	N 60°25'27" W
L3	9.39'	N 32°51'43" E
L4	15.58'	N 27°53'13" W

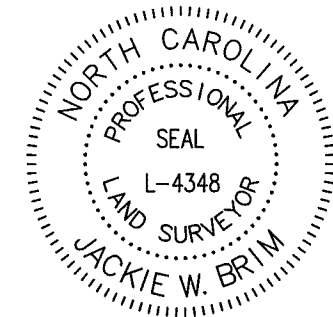



- NOTE:
- 1) BEARINGS AND DISTANCE SHOWN IN PARENTHESIS ARE BASED ON RECORDED INFORMATION.
 - 2) COMPUTED PROJECT DISTANCE - *
 - 3) TOTAL AREA 7,000 SQ.FT.
 - 4) TEMP. CONSTRUCTION EASEMENT 450 SQ.FT.
 - 5) SIDEWALK/UTILITY EASEMENT 389 SQ.FT.
 - 6) TOTAL AREA REMAINING 7,000 SQ.FT.

STATE OF NORTH CAROLINA
 COUNTY OF MECKLENBURG

I, _____ REVIEW OFFICER OF MECKLENBURG COUNTY, CERTIFY THAT THE MAP OR PLAT TO WHICH THIS CERTIFICATION IS AFFIXED MEETS ALL STATUTORY REQUIREMENTS FOR RECORDING.

REVIEW OFFICER _____ DATE _____

(29)
 15701231
 LEONARD C. CLIFTON
 DB 21510/PG 989
 305 HEFLIN STREET

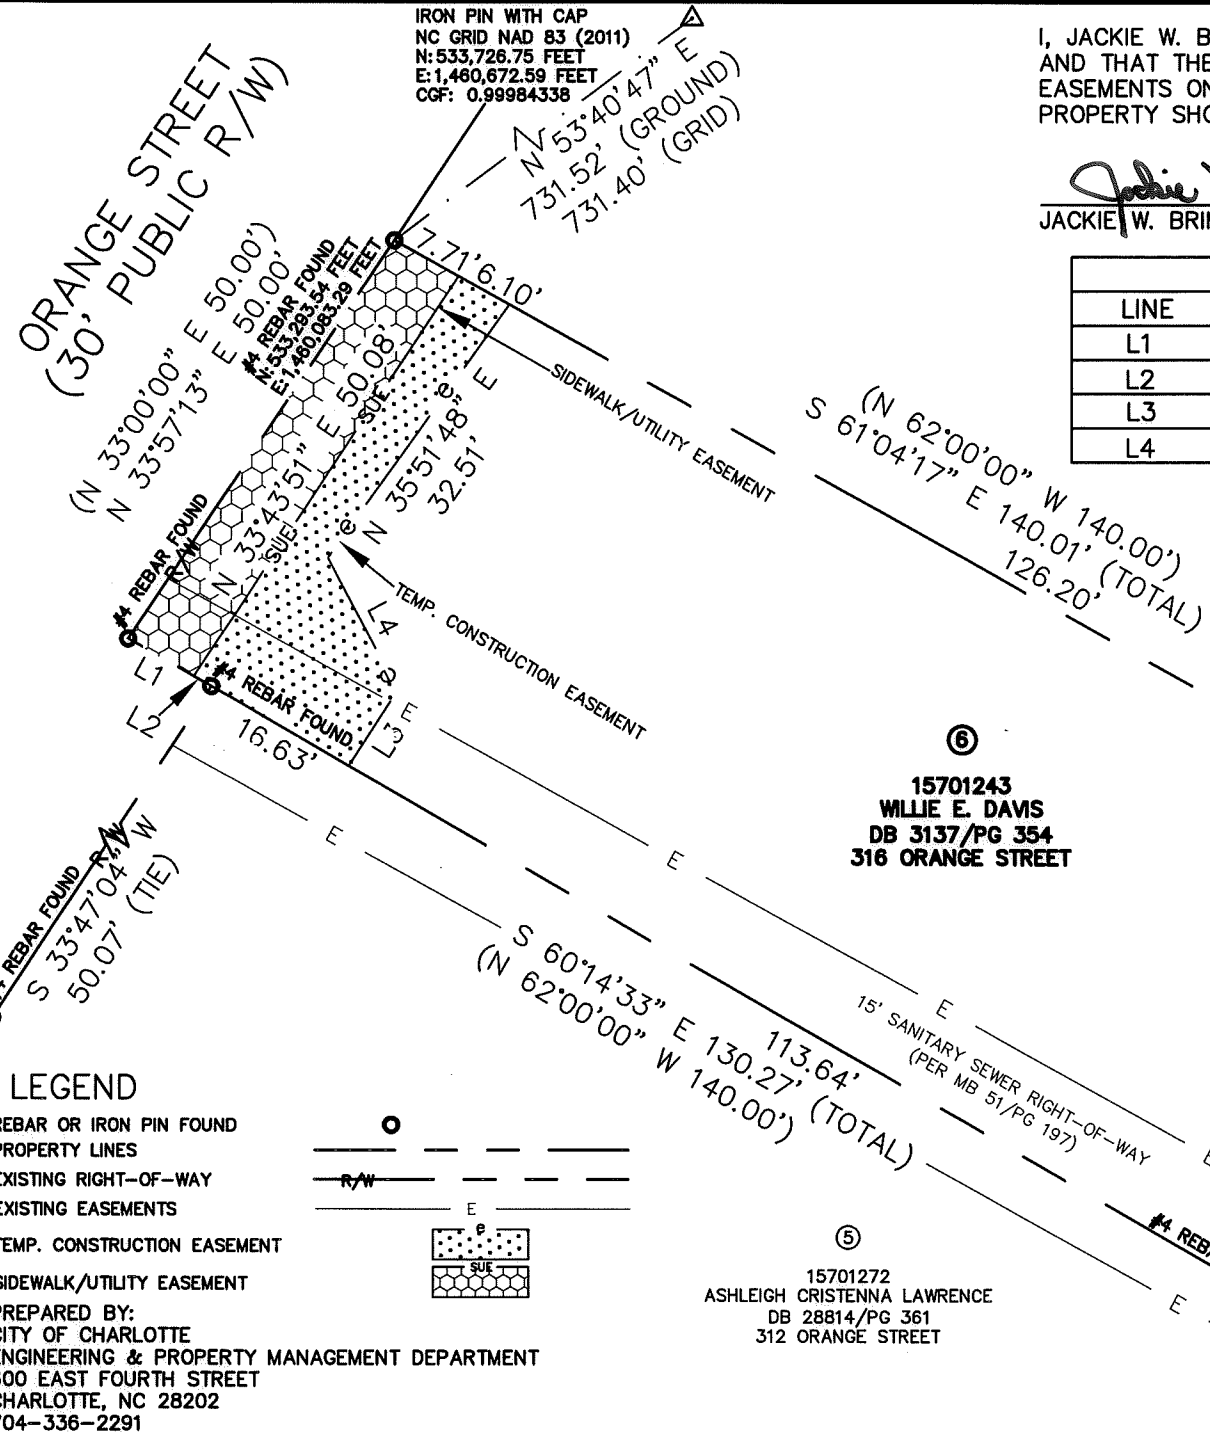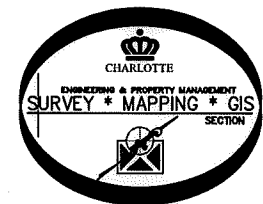

CHARLOTTE
 ENGINEERING & PROPERTY MANAGEMENT DEPARTMENT

REVISIONS	GRIER HEIGHTS SIDEWALK	JOB NO. PM51215005
		FILE NO. 157-012-43
SCALE 1"=20'	PROPERTY OF OWNER: WILLIE E. DAVIS CHARLOTTE, MECKLENBURG CO., NC	SHEET 1
DRAWN BY LG		OF 1
DATE	CHECKED BY JWB SURVEY SUPVR.	

K: \AutoCad\En_su-LD4\215005\dwg\GrierHeightsSidewalkC3D2013.dwg

DB 31231-419