
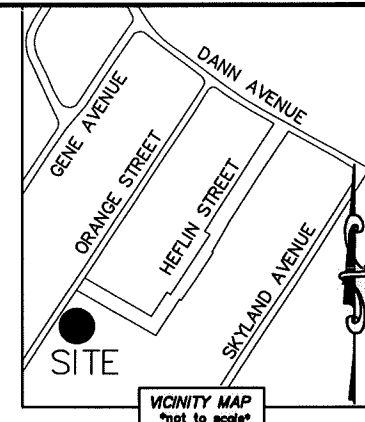


I, JACKIE W. BRIM, CERTIFY THAT THIS PLAT WAS PREPARED UNDER MY SUPERVISION AND THAT THE PLAT WAS PREPARED FOR THE PURPOSE OF ACQUISITION AND EASEMENTS ONLY, AND IS NOT INTENDED TO BE A BOUNDARY SURVEY OF PROPERTY SHOWN.

Jackie W. Brim 12-16-15
 JACKIE W. BRIM, NC P.L.S. L-4348 DATE

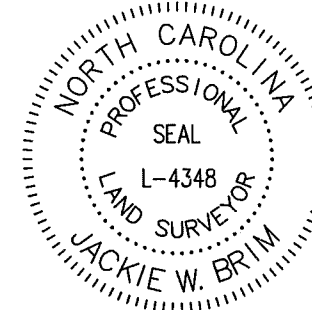



NOTE:

- 1) BEARINGS AND DISTANCE SHOWN IN PARENTHESIS ARE BASED ON RECORDED INFORMATION.
- 2) COMPUTED PROJECT DISTANCE - *
- 3) TOTAL AREA 15,000 SQ.FT.
- 4) TEMP. CONSTRUCTION EASEMENT 522 SQ.FT.
- 5) SIDEWALK/UTILITY EASEMENT 398 SQ.FT.
- 6) TOTAL AREA REMAINING 15,000 SQ.FT.

STATE OF NORTH CAROLINA
 COUNTY OF MECKLENBURG

I, _____ REVIEW OFFICER OF MECKLENBURG COUNTY, CERTIFY THAT THE MAP OR PLAT TO WHICH THIS CERTIFICATION IS AFFIXED MEETS ALL STATUTORY REQUIREMENTS FOR RECORDING.

REVIEW OFFICER _____ DATE _____

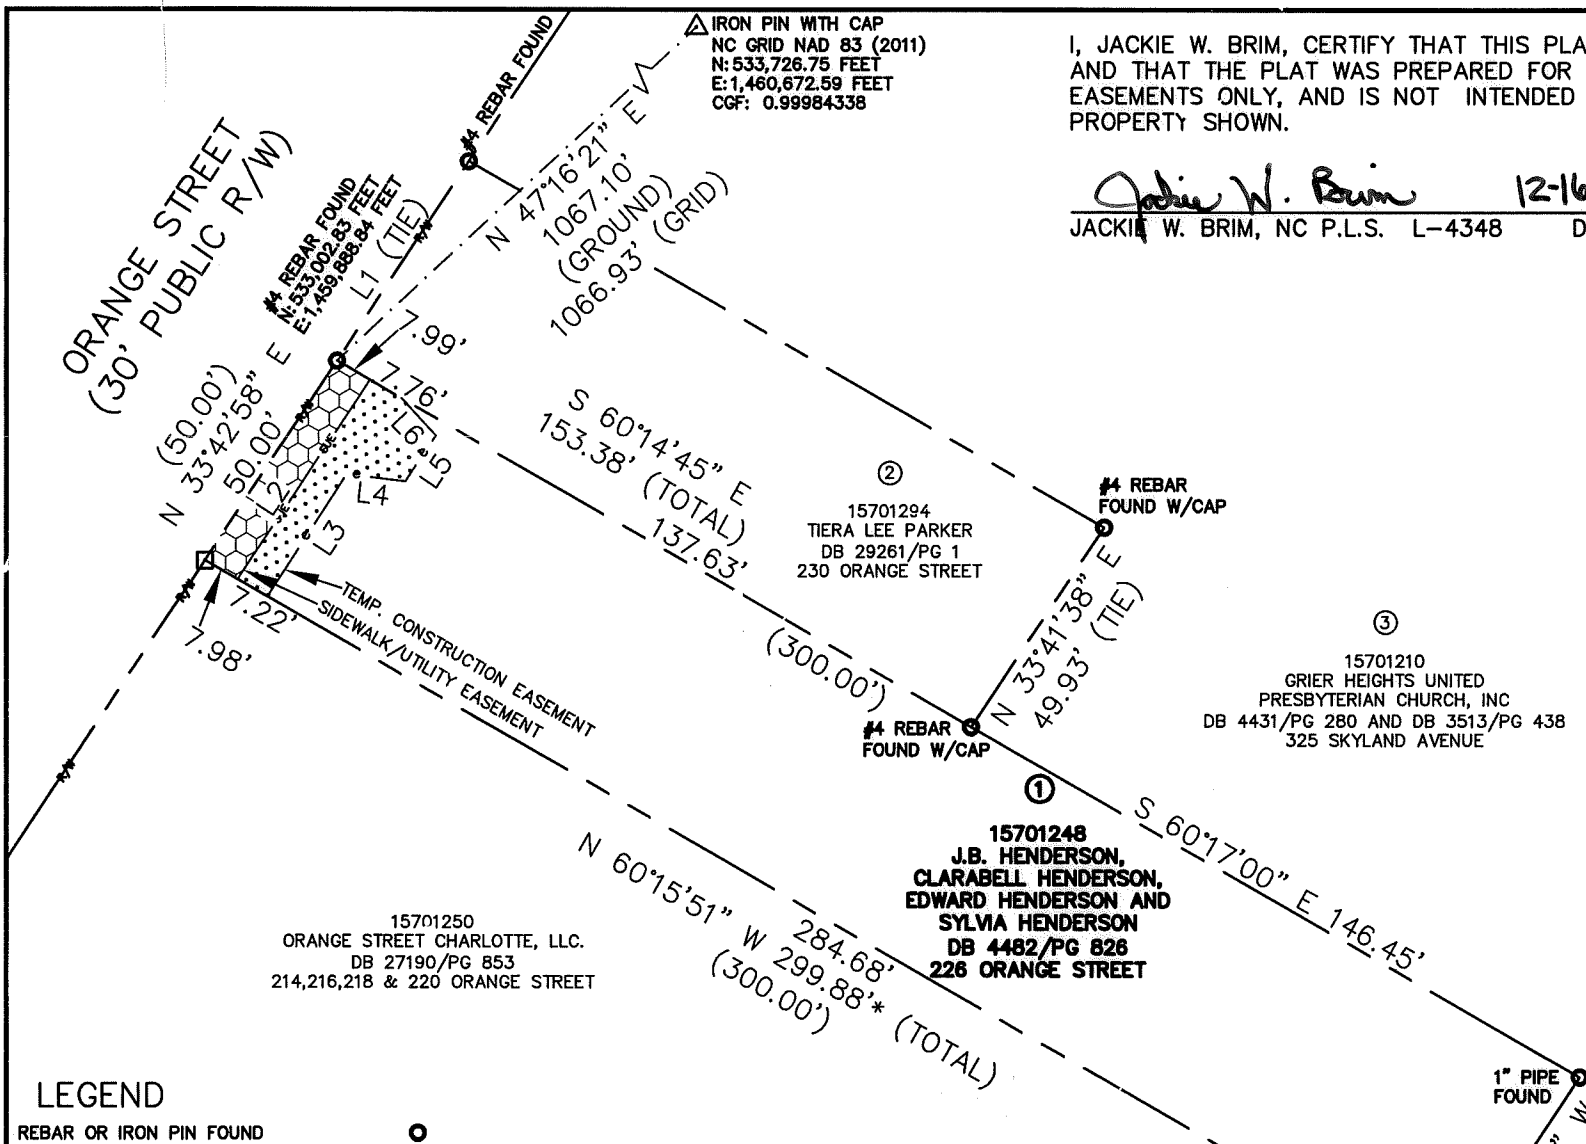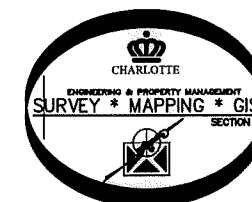

IRON PIN WITH CAP
 NC GRID NAD 83 (2011)
 N: 533,726.75 FEET
 E: 1,460,672.59 FEET
 CGF: 0.99984338

15701250
 ORANGE STREET CHARLOTTE, LLC.
 DB 27190/PG 853
 214,216,218 & 220 ORANGE STREET


15701294
 TIERA LEE PARKER
 DB 29261/PG 1
 230 ORANGE STREET

15701210
 GRIER HEIGHTS UNITED
 PRESBYTERIAN CHURCH, INC
 DB 4431/PG 280 AND DB 3513/PG 438
 325 SKYLAND AVENUE

15701248
 J.B. HENDERSON,
 CLARABELL HENDERSON,
 EDWARD HENDERSON AND
 SYLVIA HENDERSON
 DB 4482/PG 826
 226 ORANGE STREET

LEGEND

- REBAR OR IRON PIN FOUND
- COMPUTED POINT
- PROPERTY LINES
- EXISTING RIGHT-OF-WAY
- TEMP. CONSTRUCTION EASEMENT
- SIDEWALK/UTILITY EASEMENT

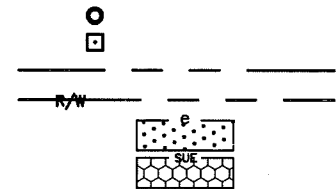

PREPARED BY:
 CITY OF CHARLOTTE
 ENGINEERING & PROPERTY MANAGEMENT DEPARTMENT
 600 EAST FOURTH STREET
 CHARLOTTE, NC 28202
 704-336-2291

LINE TABLE		
LINE	LENGTH	BEARING
L1	49.91'	N 33°44'09" E
L2	50.00'	N 3°43'48" E
L3	30.47'	N 33°01'13" E
L4	12.46'	S 82°44'45" E
L5	11.60'	N 34°02'46" E
L6	10.57'	N 43°05'11" W

CHARLOTTE ENGINEERING & PROPERTY MANAGEMENT DEPARTMENT		
REVISIONS	GRIER HEIGHTS SIDEWALK	JOB NO. PM51215005
		FILE NO. 157-012-48
PROPERTY OF OWNERS: J.B. HENDERSON, CLARABELL HENDERSON, EDWARD HENDERSON AND SYLVIA HENDERSON		SHEET 1
		OF 1
DRAWN BY LG	CHARLOTTE, MECKLENBURG CO., NC	
DATE	CHECKED BY JWB SURVEY SUPVR.	
K: \AutoCad\En_su-LD4\215005\dwg\GrierHeightsSidewalkC3D2013.dwg		

DB 31153-199