


This plat was prepared under my supervision

Wayne S. White L. 1909
 N.C. Registered Surveyor Reg. No.

NOTE: Property corners shown circled were located by actual survey.
 Bearings are based on

MAPBOOK M9-137

This map was prepared for the purpose of obtaining right of way only and is not intended to be a boundary survey of the property shown.

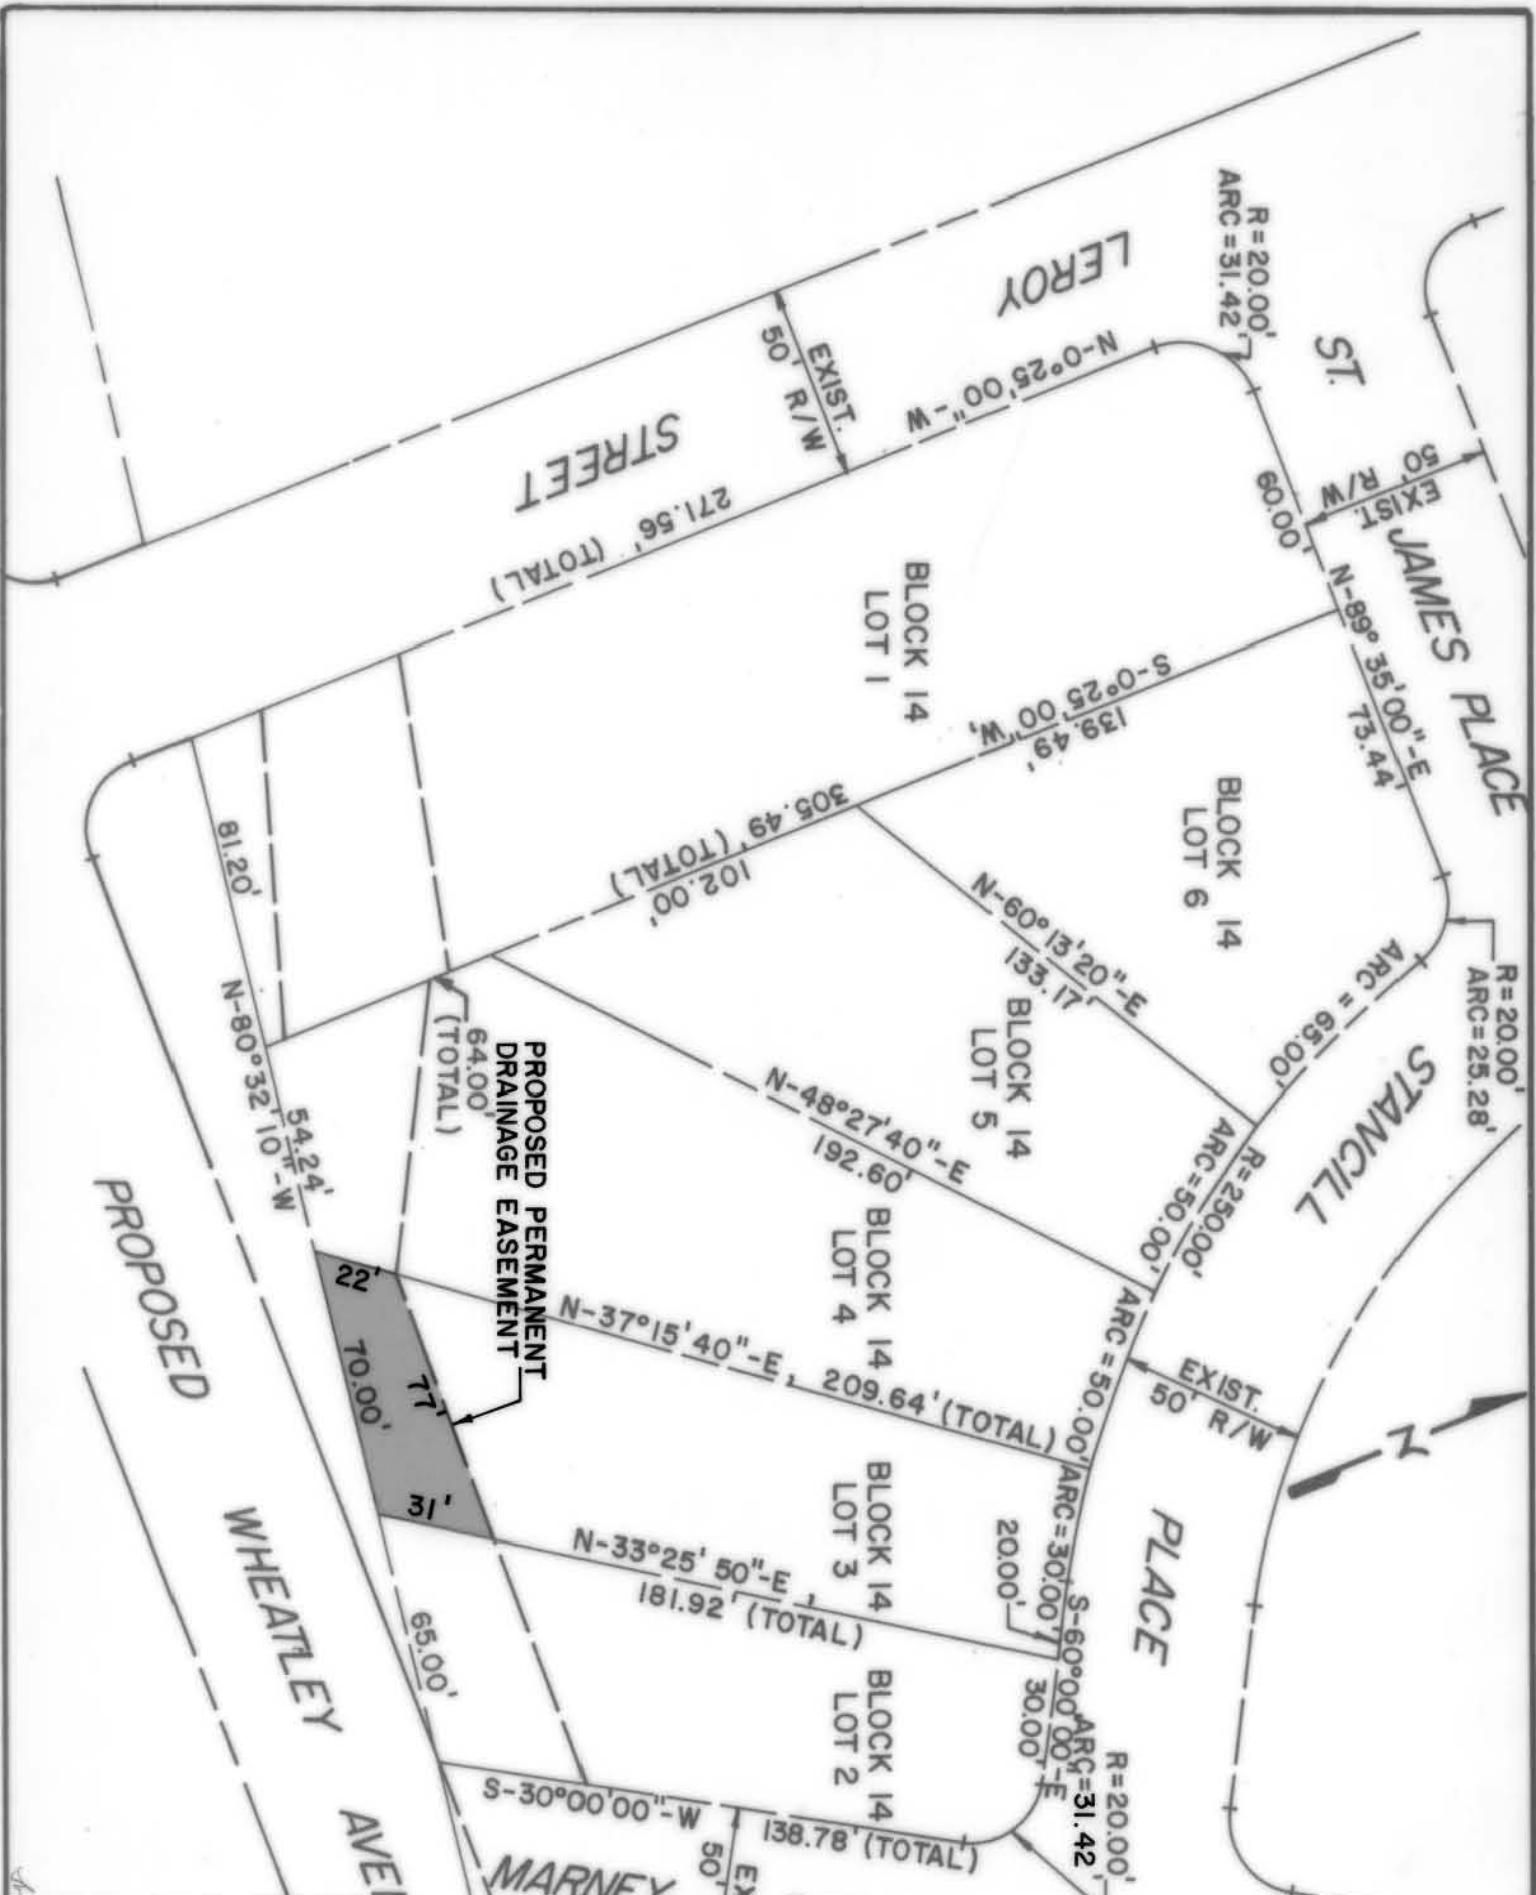

CITY OF CHARLOTTE NORTH CAROLINA		COMMUNITY DEVELOPMENT DEPARTMENT	
REVISIONS		PROPOSED DRAINAGE EASEMENT	
DRAWN BY: <i>SAK</i>		PROPERTY OF: JOHN H. LINEBERGER	
CHECKED BY: <i>SAK</i>		SHEET 3 OF 3	
DATE: APRIL, 1977		SCALE: 1" = 50'	
CITY ENGINEER: <i>SAK</i>		JOB NO. 75175	
		FILE NO.	

157-036-0