


This plat was prepared under my supervision

Clayton S. Colville L 1909
 N.C. Registered Surveyor Reg. No.

NOTE: Property corners shown circled were located by actual survey.
 Bearings are based on

MAPBOOK M9-137

This map was prepared for the purpose of obtaining right of way only and is not intended to be a boundary survey of the property shown.

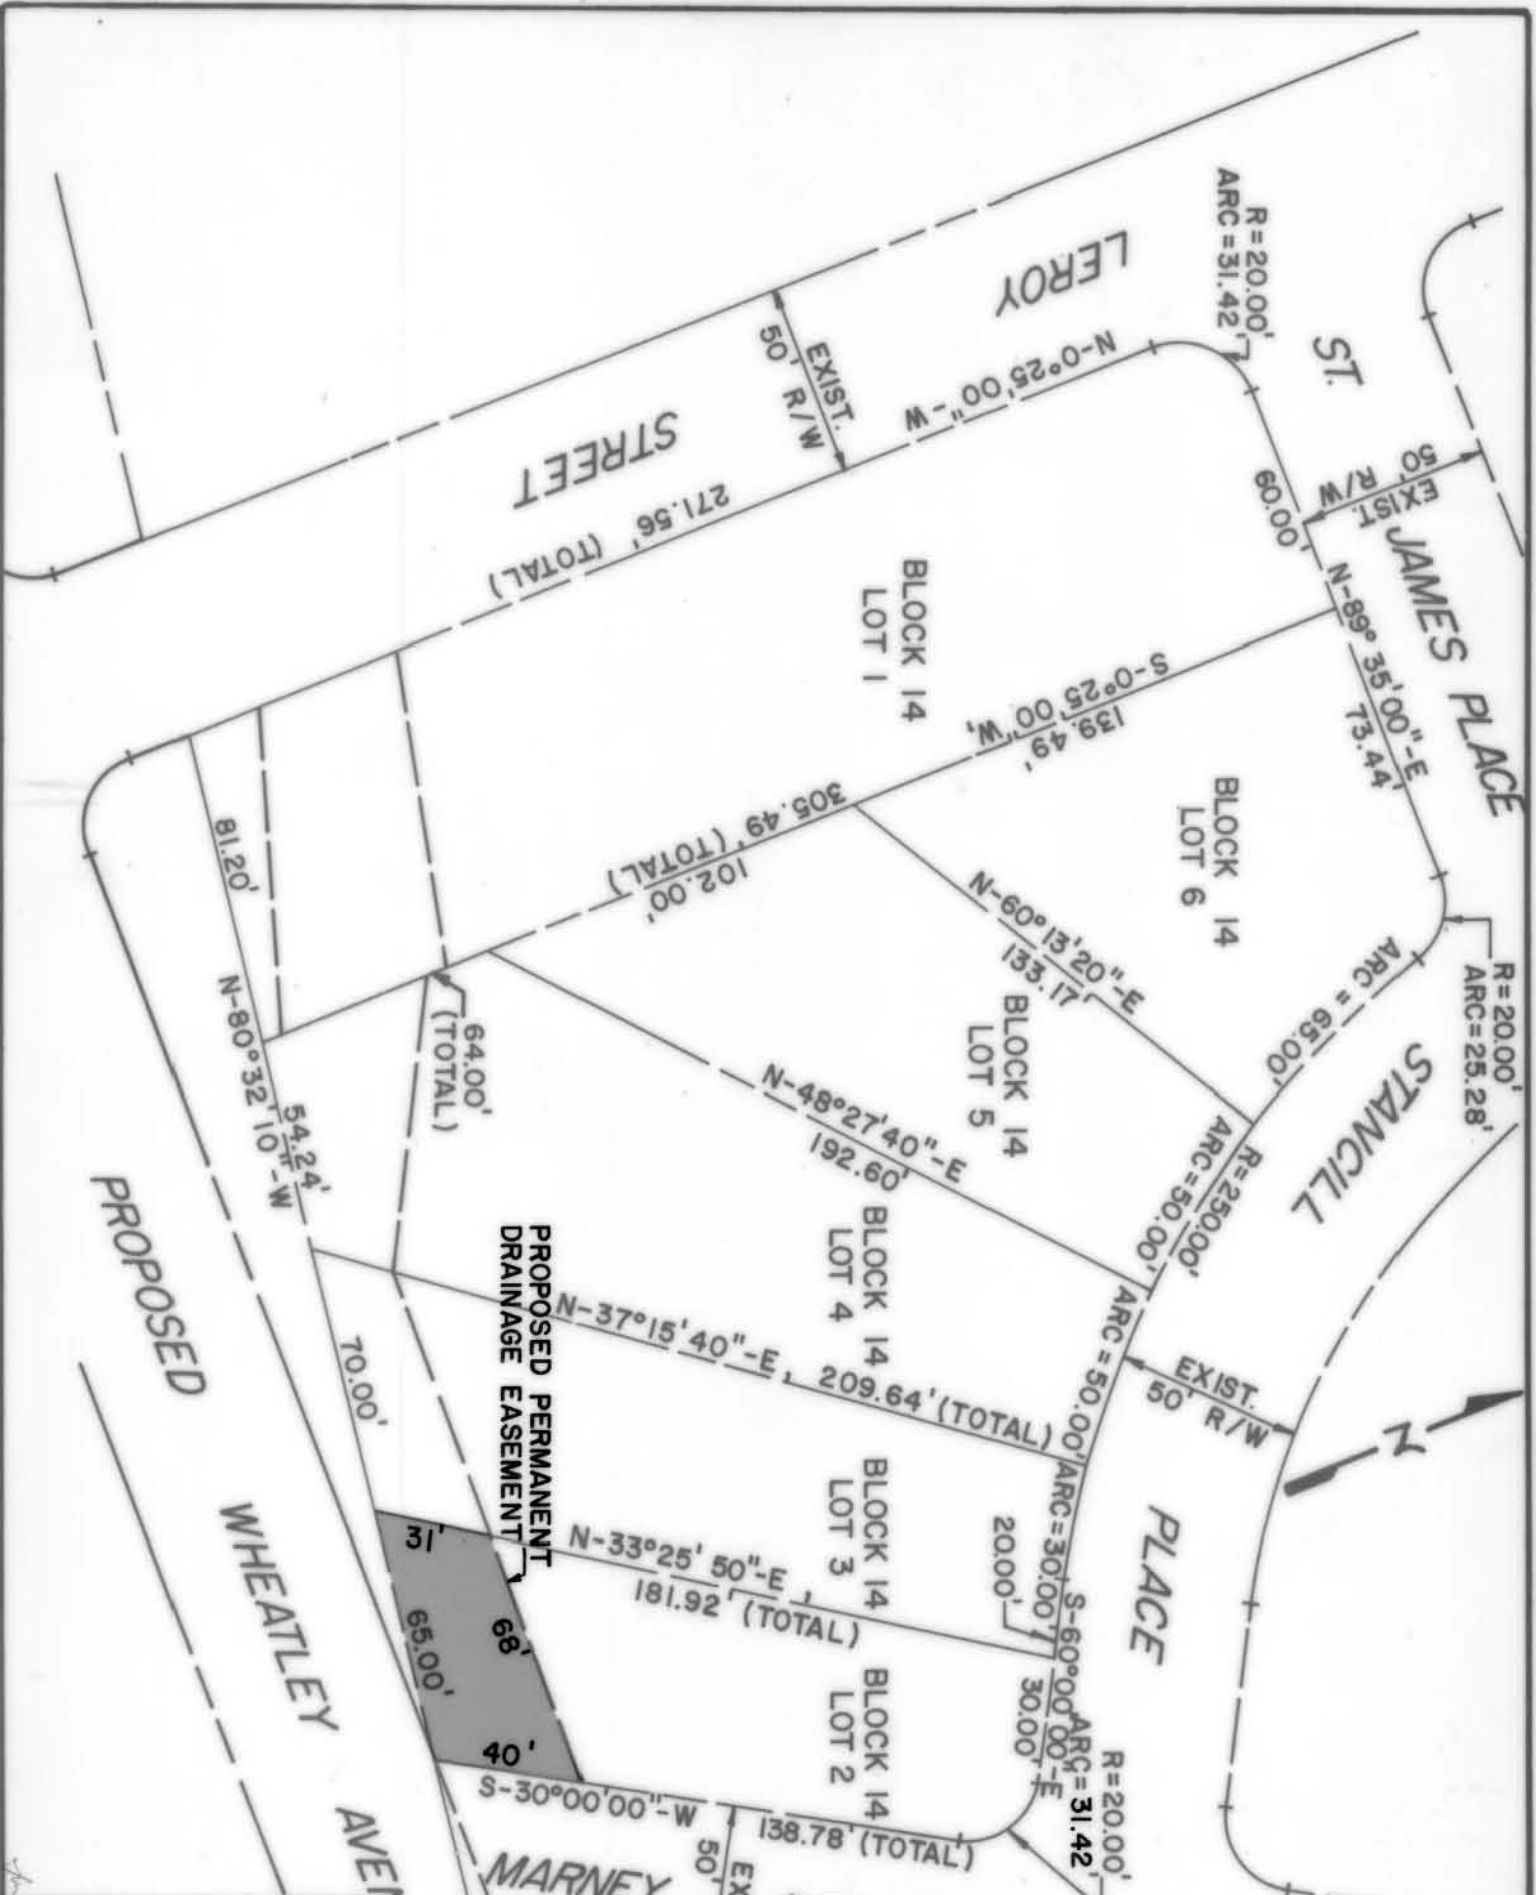

COMMUNITY DEVELOPMENT DEPARTMENT		CITY OF CHARLOTTE NORTH CAROLINA	
REVISIONS	PROPOSED DRAINAGE EASEMENT	JOB NO.	75/75
	WHEATLEY AVENUE	FILE NO.	
DRAWN BY <i>ETK</i>	PROPERTY OF	SHEET	4
CHECKED BY <i>SAG</i>	THOMAS R. MELTON	OF	
DATE <i>APRIL 1977</i>			

157-036-06