


DETAIL 'A'

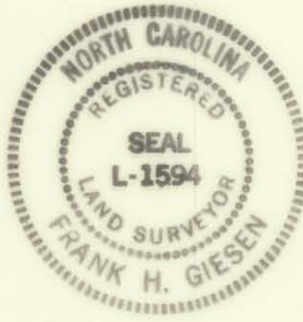


157 - 054 - 03
DEED: 2663 - 355

This Plat was prepared under my supervision

Frank H. Giesen L 1594
N.C. Registered Surveyor Reg. No.

NOTE: Property corners shown circled were located by actual survey.
Bearings are based on HASTY AVE.
BEARING, MAP BOOK M3-443.

This map was prepared for the purpose of obtaining right of way only and is not intended to be a boundry survey of the property survey.

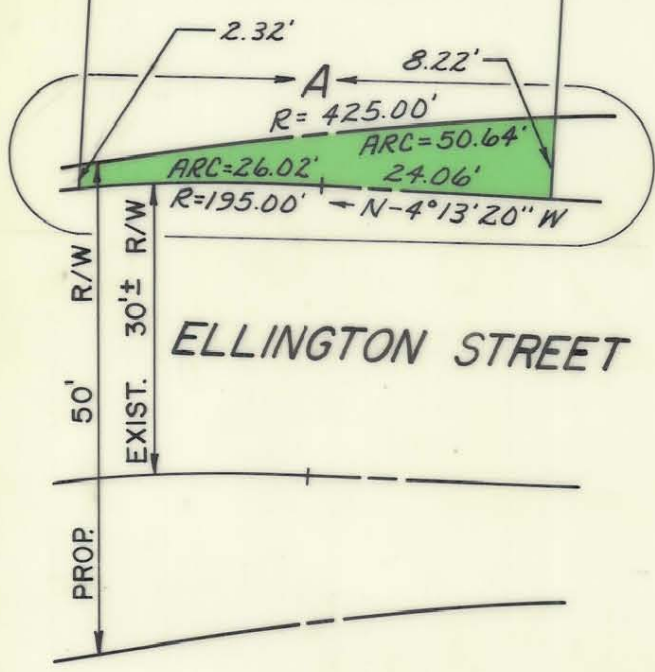

TOTAL AREA : 8,973.03± SQ.FT. = 0.206± ACRES
AREA TAKEN : 260.55± SQ.FT. = 0.006± ACRES
AREA REMAINING : 8,712.48± SQ.FT. = 0.200± ACRES

CITY OF CHARLOTTE NORTH CAROLINA COMMUNITY DEVELOPMENT DEPARTMENT		
REVISIONS	PROPOSED R/W ELLINGTON STREET GRIER HEIGHTS	JOB NO. 75175 FILE NO.
	PARCEL 19	SHEET 19
	C.D. LOT II BLOCK 22	OF 29
DRAWN BY: C.T.A. CHECKED BY: SAG	DATE 4-12-76	SCALE 1"=20'