


157-054-12

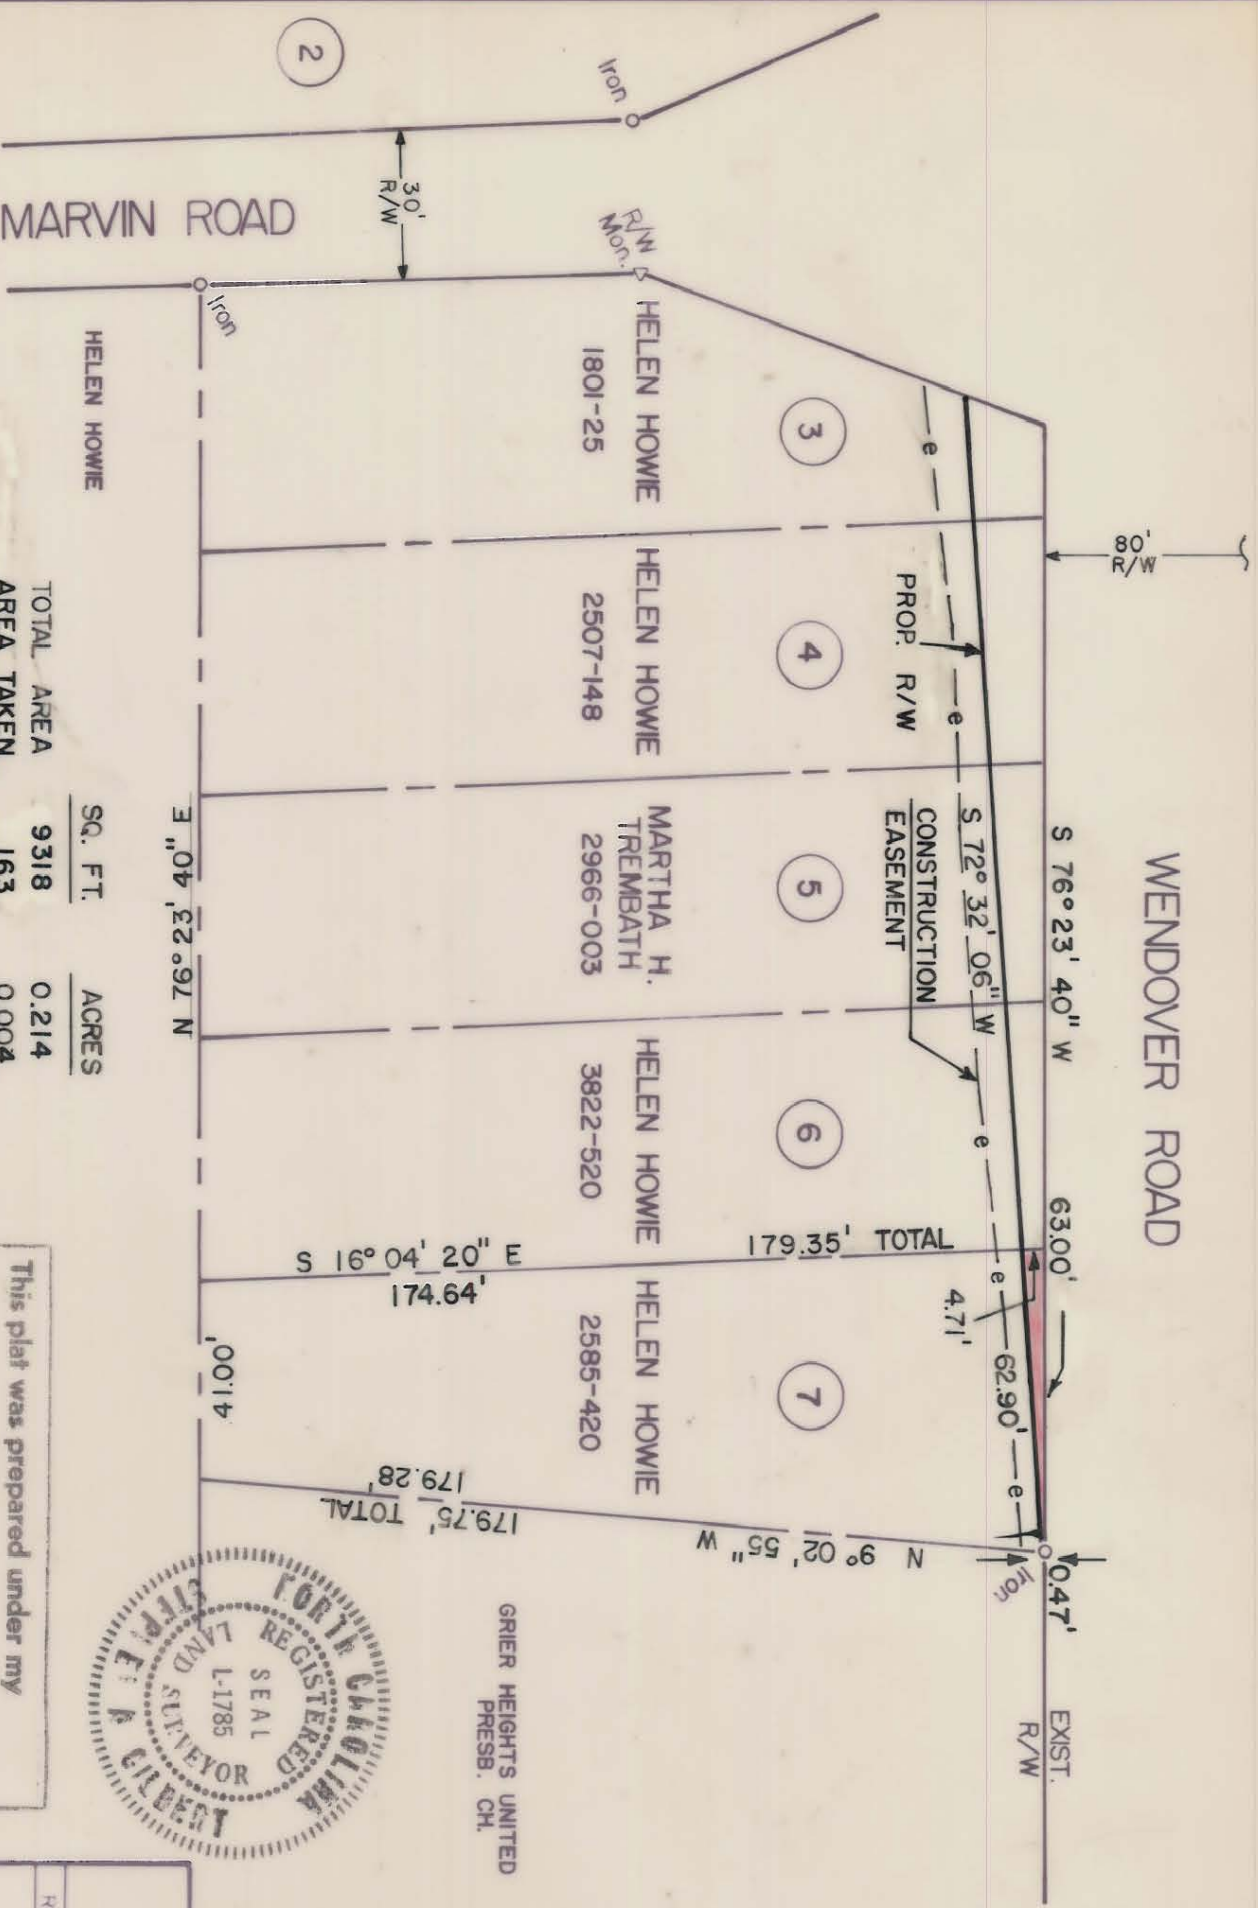

	SQ. FT.	ACRES
TOTAL AREA	9318	0.214
AREA TAKEN	163	0.004
AREA REMAINING	9155	0.210

3 04' E 2.92 N

GRIER HEIGHTS UNITED
PRESB. CH.



This plat was prepared under my supervision *Stephen A Gilbert*
N. C. Reg. Surveyor No. L-1785

NOTE: Property corners shown circled were located by actual survey. Bearings are based on DEED 4658-823

This map was prepared for the purpose of right of way or easement acquisition only, and is not intended to be a boundary survey of the property shown.

CITY OF CHARLOTTE NORTH CAROLINA DEPARTMENT OF PUBLIC WORKS ENGINEERING DIVISION		PROP. RIGHT OF WAY WENDOVER ROAD	JOB NO. 512-84-24 FILE NO.
REVISIONS	DRAWN BY JNL CHECKED BY RM CITY ENGINEER	PROPERTY OF HELEN HOWIE	SHEET 7 OF 7
DATE 4/2/84	SCALE 1" = 40'		