
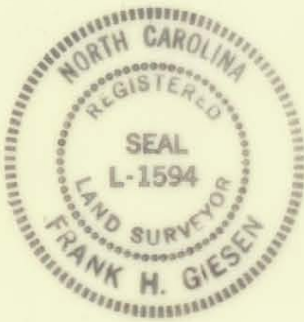


157-054-01
DEED: BY WILL

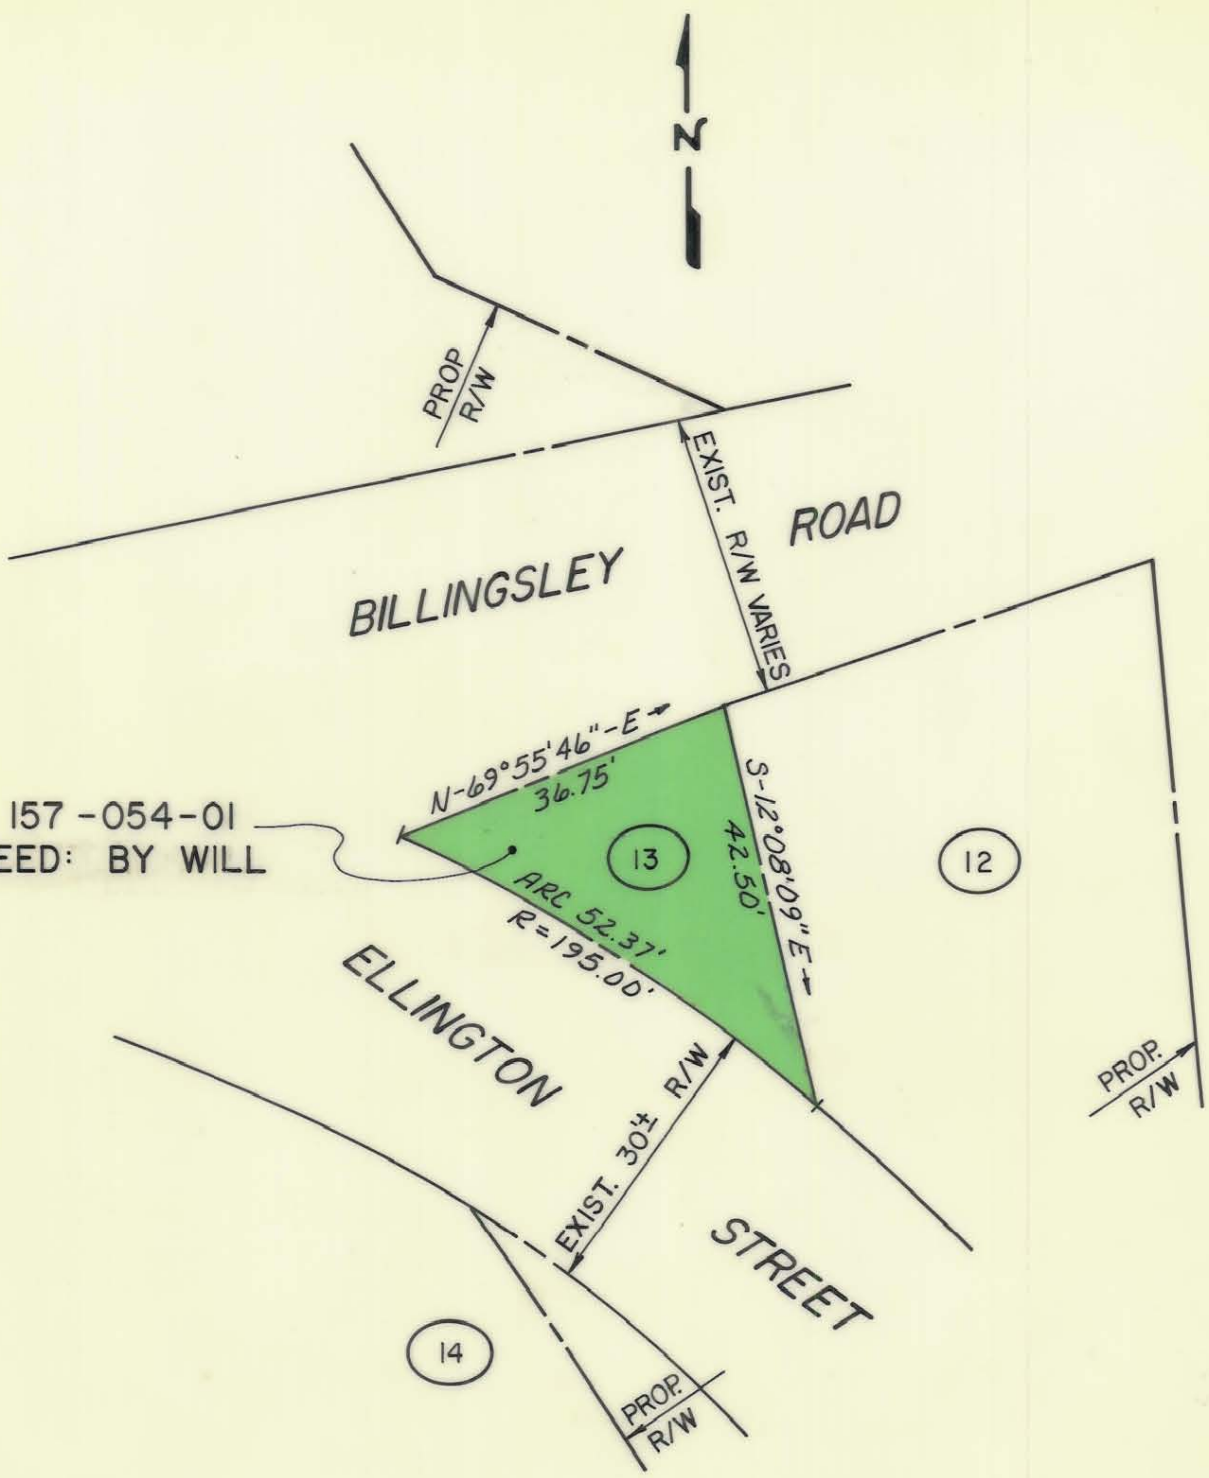

This Plat was prepared under my supervision

Frank H. Giesen L 1594
N.C. Registered Surveyor Reg. No.

NOTE: Property corners shown circled were located by actual survey.
Bearings are based on HASTY AVE. BEARING, MAP BOOK M3-443.

This map was prepared for the purpose of obtaining right of way only and is not intended to be a boundary survey of the property shown.

TOTAL AREA : 712.35± SQ. FT. = 0.016± ACRES
 AREA TAKEN : 712.35± SQ. FT. = 0.016± ACRES
 AREA REMAINING : 0.00 ACRES

CITY OF CHARLOTTE NORTH CAROLINA COMMUNITY DEVELOPMENT DEPARTMENT		
REVISIONS	PROPOSED R/W ELLINGTON STREET GRIER HEIGHTS	JOB NO. 75175 FILE NO.
	PARCEL 13	SHEET 13 OF 29
DRAWN BY: C.T.A.	C.D. LOT 9 BLOCK 22	
CHECKED BY: <i>[Signature]</i>	DATE 4-12-76	SCALE 1"=20'
CITY ENGINEER		

157-054-01