


DETAIL 'B'

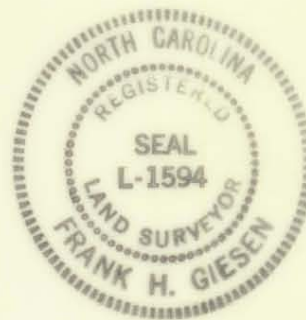

TOTAL AREA : 1,538.83± SQ. FT. =
0.035± ACRES

AREA TAKEN : 707.75± SQ. FT. =
0.016± ACRES

AREA REMAINING : 831.08± SQ. FT. =
0.019± ACRES

This Plat was prepared under my supervision

Frank H. Giesen L 1594
N.C. Registered Surveyor Reg. No.

NOTE: Property corners shown circled were located by actual survey.
Bearings are based on HASTY AVE. BEARING, MAP BOOK M3-443.

This map was prepared for the purpose of obtaining right of way only and is not intended to be a boundary survey of the property shown.

CITY OF CHARLOTTE NORTH CAROLINA COMMUNITY DEVELOPMENT DEPARTMENT		
REVISIONS	PROPOSED R/W ELLINGTON STREET GRIER HEIGHTS	JOB NO. 75175 FILE NO.
	PARCEL 14	SHEET 14
DRAWN BY: C.T.A.		OF 29
CHECKED BY: <i>[Signature]</i>	DATE 4-12-76	SCALE 1"=20'
CITY ENGINEER		