




THIS MAP WAS PREPARED FOR THE
 PURPOSE OF ACQUISITION ONLY AND
 IS NOT INTENDED TO BE A BOUNDARY
 SURVEY OF THE TOTAL PROPERTY SHOWN

NOTE: PROPERTY CORNERS SHOWN
 CIRCLED WERE LOCATED BY
 ACTUAL SURVEY. BEARINGS
 AND DISTANCES SHOWN IN
 PARENTHESIS ARE BASED ON
 DEED INFORMATION.

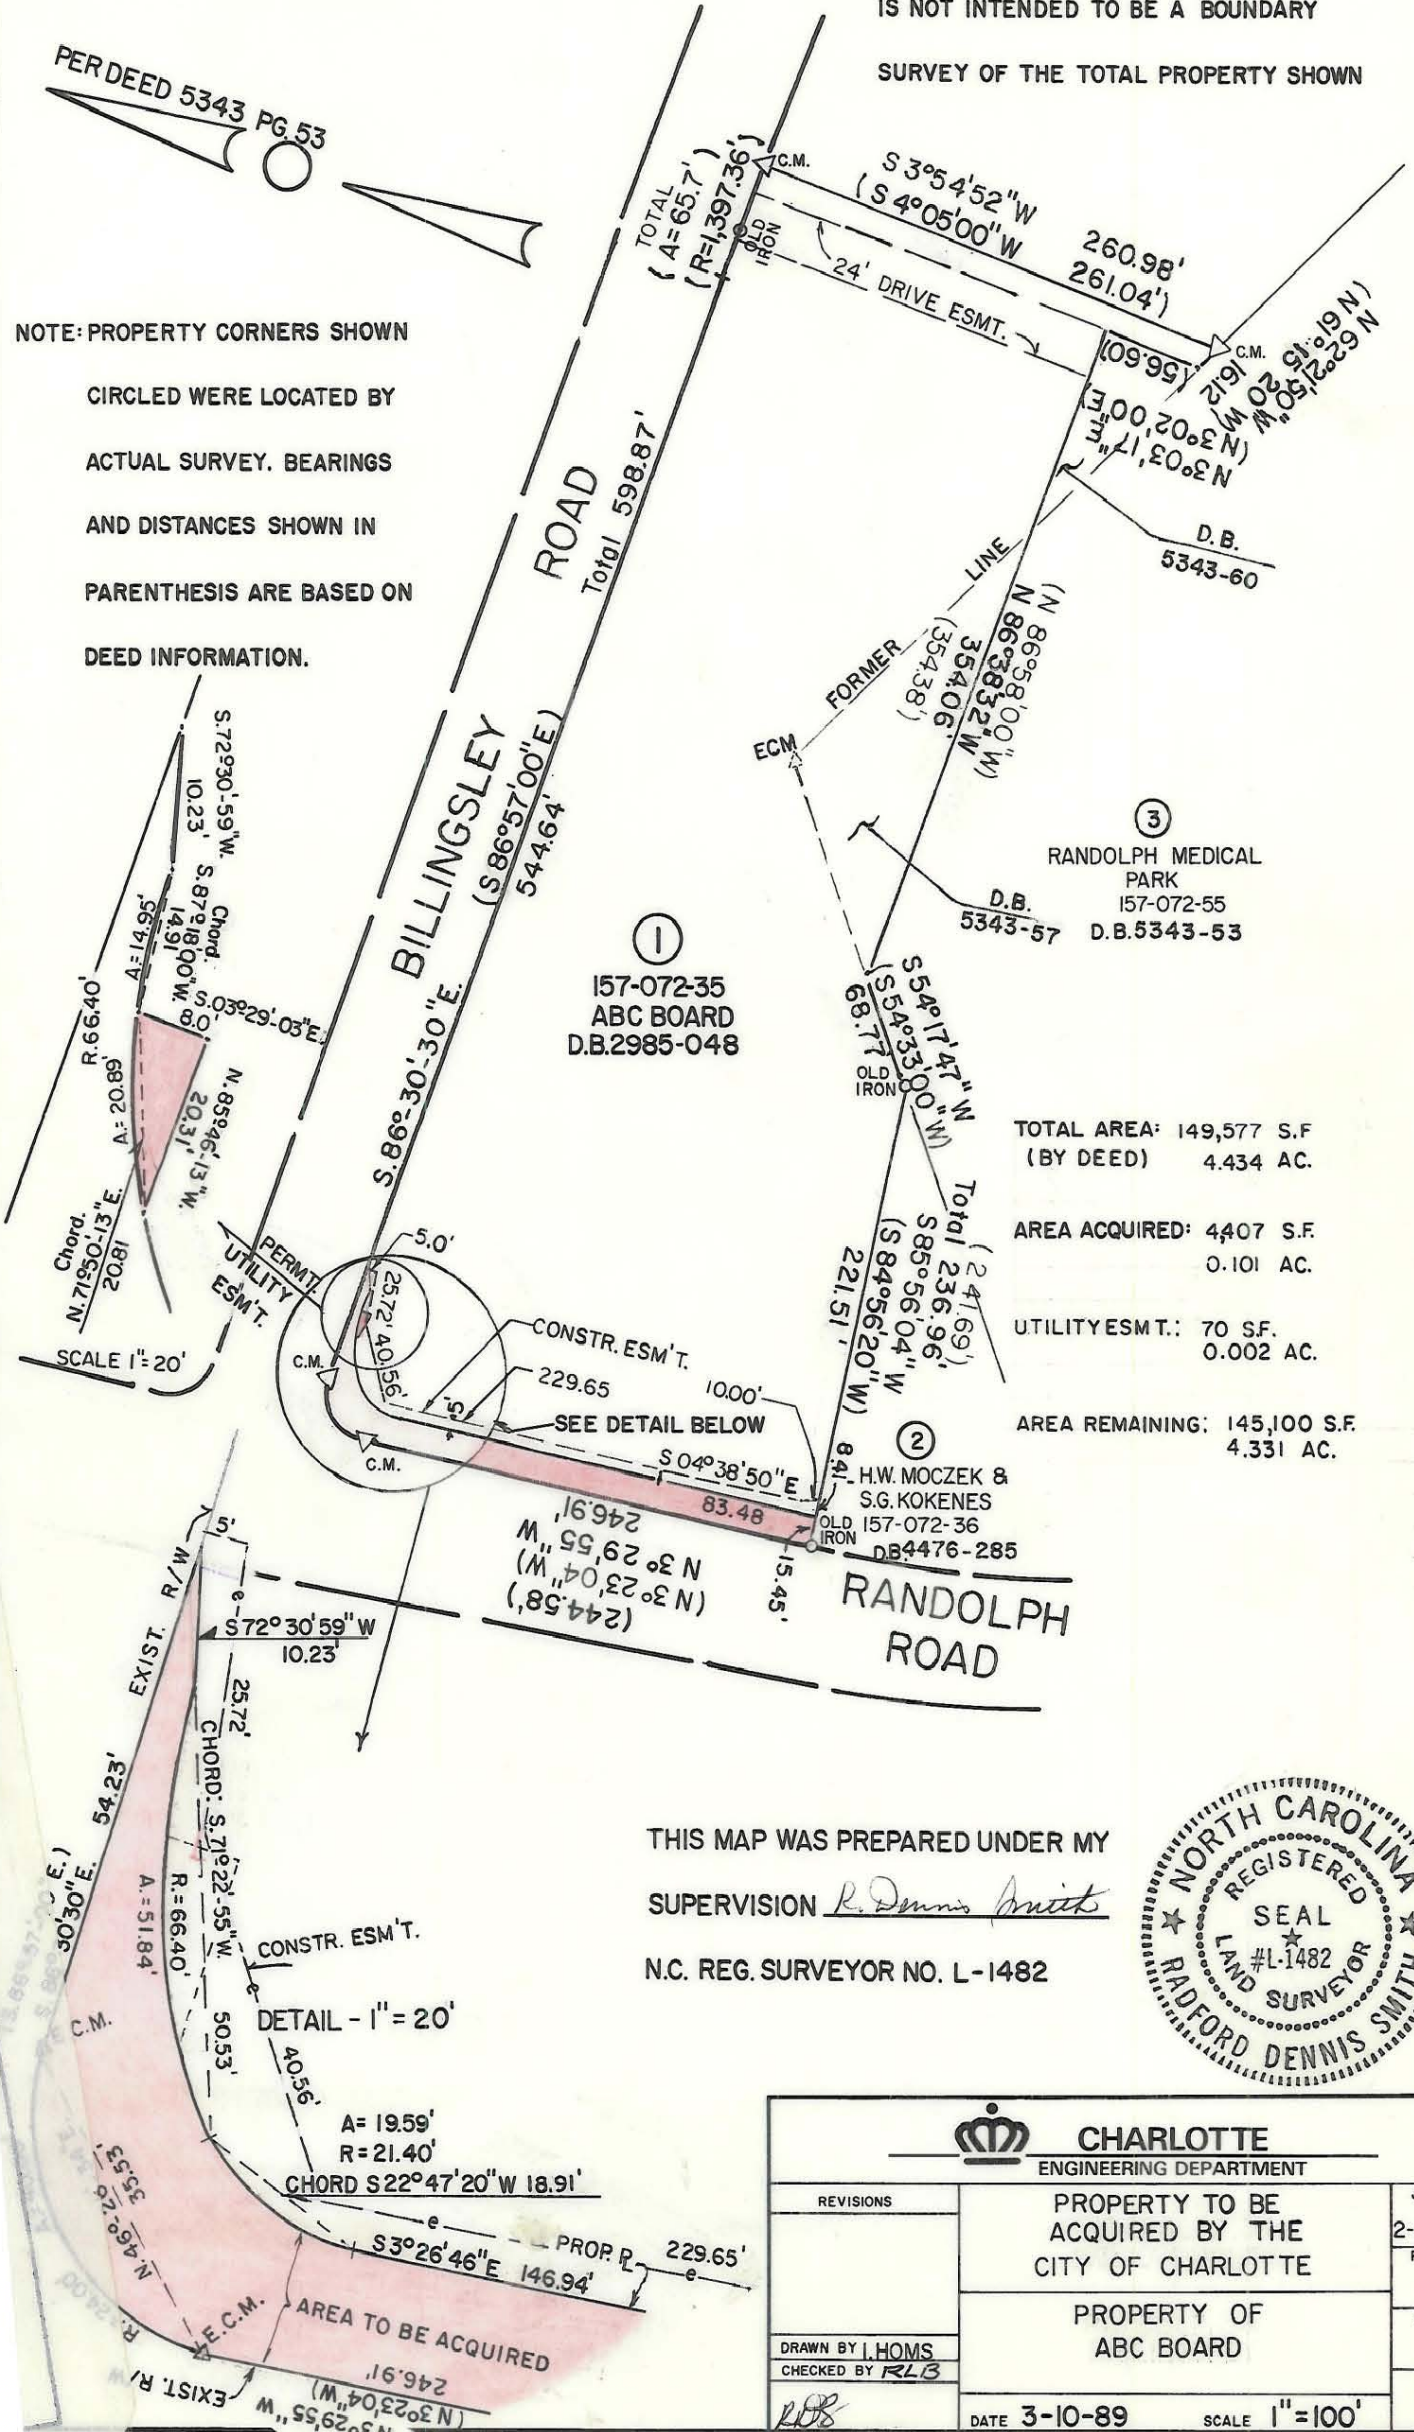

THIS MAP WAS PREPARED UNDER MY
 SUPERVISION R. Dennis Smith
 N.C. REG. SURVEYOR NO. L-1482

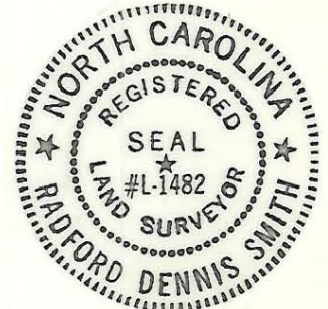

 CHARLOTTE ENGINEERING DEPARTMENT		
REVISIONS 	PROPERTY TO BE ACQUIRED BY THE CITY OF CHARLOTTE PROPERTY OF ABC BOARD	JOB NO. 2-88-003 FILE NO. SHEET 1 OF 3
DRAWN BY I.HOMS CHECKED BY RLB	DATE 3-10-89 SCALE 1" = 100'	

157-072-25