


This plat was prepared under my supervision David M Lucas
 N.C. Reg. Engineer No 2737

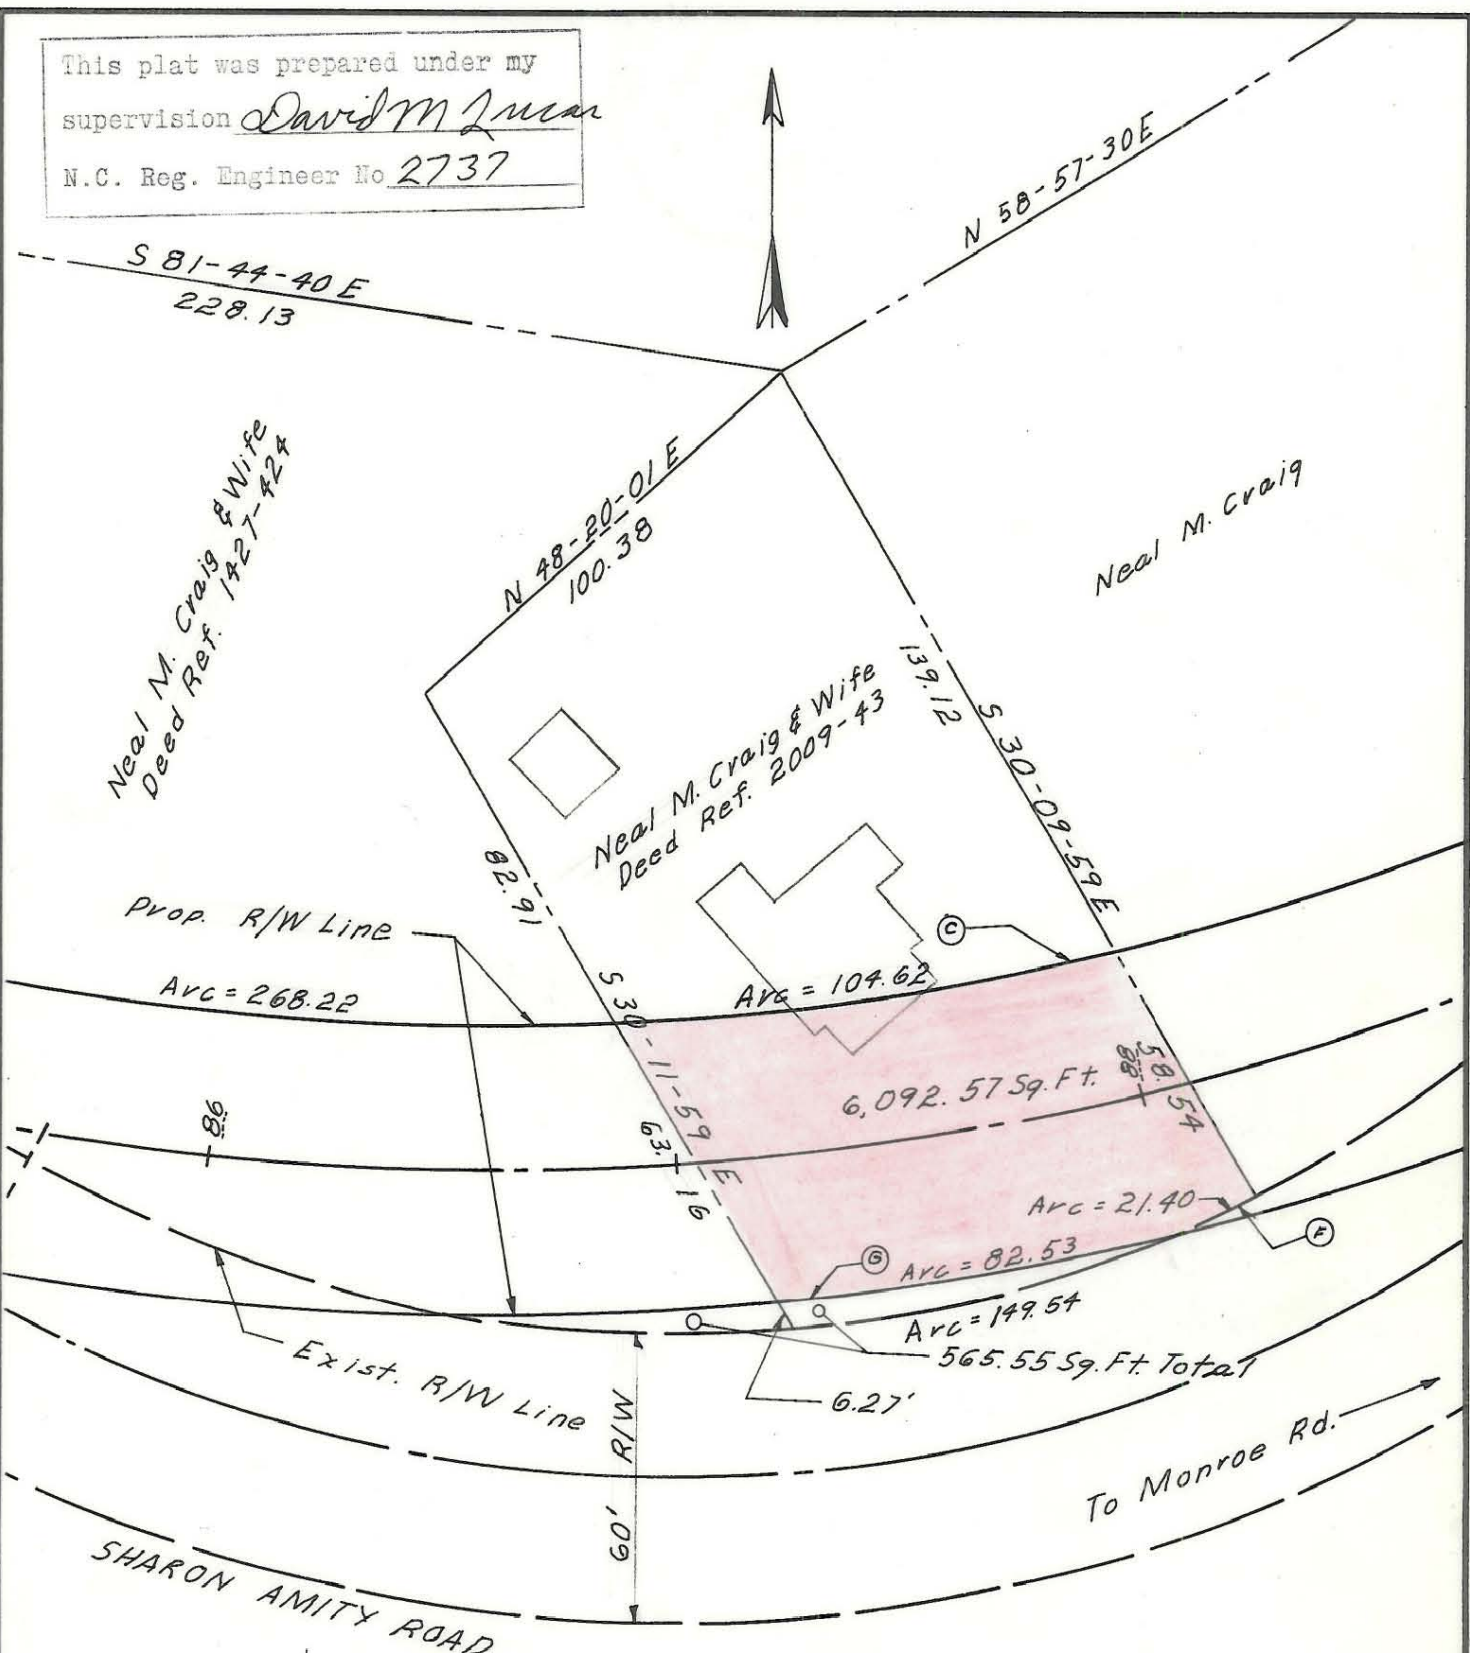

Curve	Description
C	R=570.00, Arc=104.62 Chord=104.48, N80-03-30 E
F	R=279.70, Arc=21.40 Chord=21.39, N65-51-20 E
G	R=630.00, Arc=82.53 Chord=82.42, N 80-42-00 E

CITY OF CHARLOTTE NORTH CAROLINA ENGINEERING DEPARTMENT		JOB NO. 318
SHARON AMITY ROAD WIDENING		FILE NO.
RIGHT OF WAY TO BE ACQUIRED FROM NEAL M. CRAIG		SHEET 5
DRAWN BY <u>Pressley</u> CHECKED BY <u>CDR</u> by <u>D. Lucas</u> CITY ENGINEER		OF 6
DATE <u>11/17/64</u> SCALE <u>1"=40'</u>		

157-202-30