


32
 INTECH CORPORATION
 D.B. 2722-001, D.B. 3125-098

33

34

LINE TABLE

LINE	DIRECTION	DISTANCE
L1	S 29°20'38" W	9.25'
L2	N 51°39'35" W	195.59'
L3	N 20°09'34" E	9.82'
L4	S 29°20'38" W	4.19'
L5	N 51°39'34" W	43.68'
L6	S 38°20'26" W	16.00'
L7	N 51°39'34" W	4.00'
L8	N 38°20'26" E	16.00'
L9	N 51°35'00" W	148.83'
L10	N 20°09'34" E	4.35'

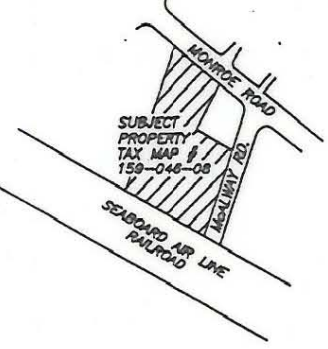

PREPARED FOR
CHARLOTTE ENGINEERING DEPARTMENT

REVISIONS	MONROE - EASTWAY - WENDOVER INTERSECTION IMPROVEMENTS	JOB NO.
		PROJECT PARCEL NO.
	PROPERTY OF	33
	MEC-TRIC PROPERTIES, INC.	SHEET
		33
		OF

DRAWN BY: RHW
 CHECKED BY: CAH
 CAH SURVEY SUPVR.

DATE: SEPTEMBER 1, 1991 SCALE: 1" = 40'

COMPUTER FILENAME: 04608.DWG BACKUP DISC: ACD-167

159-046-08