


I, R. DENNIS SMITH CERTIFY THAT THIS PLAT WAS PREPARED UNDER MY SUPERVISION FROM A SURVEY CONDUCTED UNDER MY SUPERVISION. THE ERROR OF CLOSURE OF THIS SURVEY WAS 1:10000+


*R. Dennis Smith 8/30/96*

R. DENNIS SMITH N.C.R.L.S. L-1482

DATE

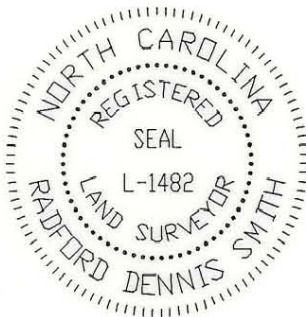

VICINITY MAP  
N.T.S.

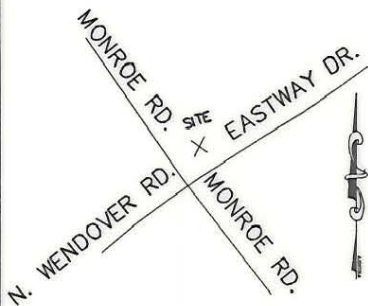


LEGEND


- IRON PIN FOUND
- IRON PIN SET

NOTES

- 1- PRESENT ZONING IS O2
- 2- NO SETBACKS SHOWN
- 3- BROKEN LINES INDICATE LINES WERE NOT SURVEYED

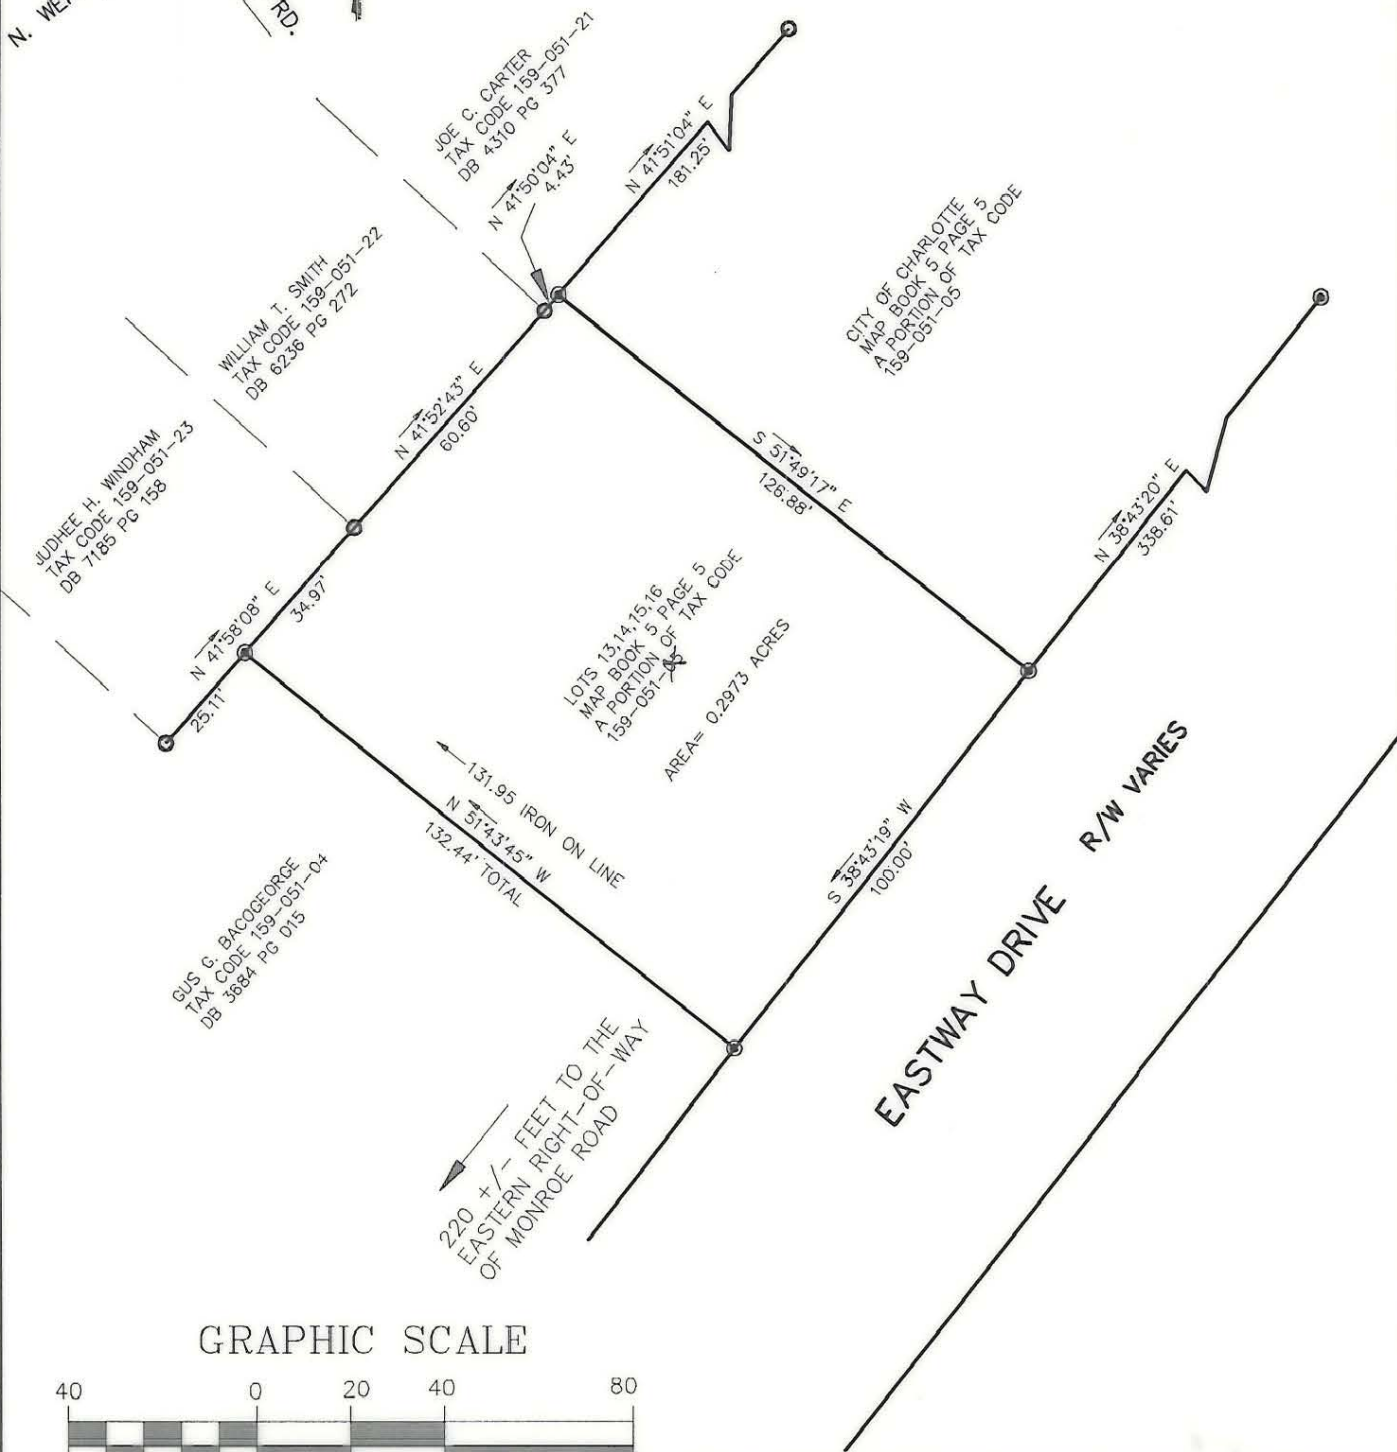

GRAPHIC SCALE

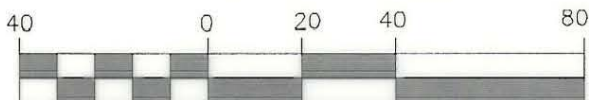

( IN FEET )  
1 inch = 40 ft.

PREPARED BY:  
CITY OF CHARLOTTE  
ENGINEERING DEPARTMENT  
600 EAST FOURTH STREET  
CHARLOTTE, NC 28208  
704-336-2291

CHARLOTTE ENGINEERING DEPARTMENT		
REVISIONS  DRAWN BY <i>CAI</i> CHECKED BY <i>DNA</i> SURVEY SUPVR. <i>KOB</i>	BOUNDARY SURVEY FOR GUS C. BACOGEOGE & wife CALLIOPE F. CHARLOTTE, MECKLENBURG CO., NC DATE 08/26/96 SCALE 1" = 40'	JOB NO. 88005 FILE NO. GUS SHEET 1 OF 1

159-051-082