


CHIPPENDALE

AVE

ST

CARTERET

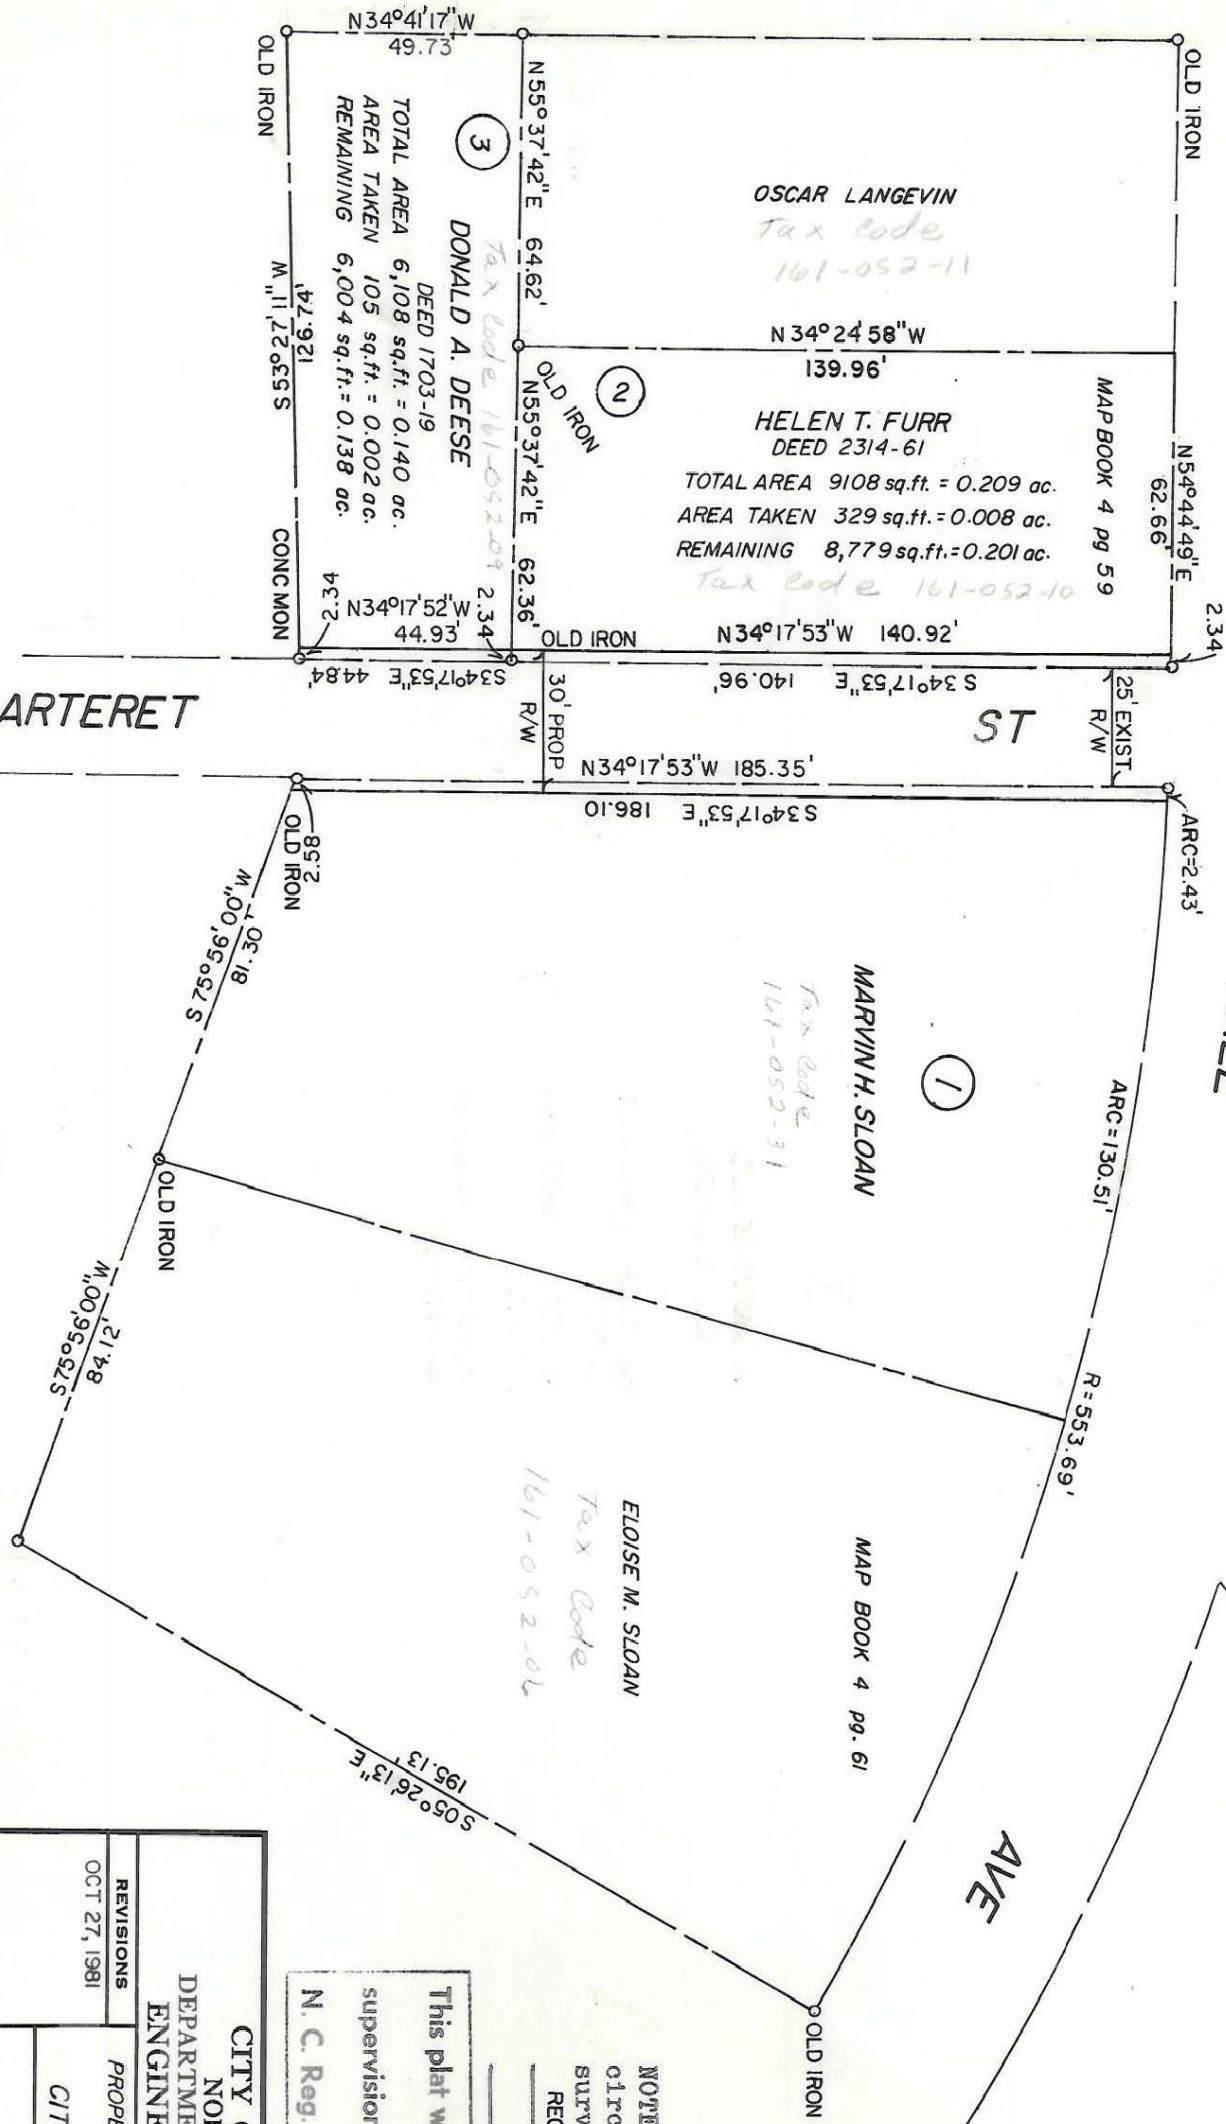

NOTE: Property corners shown circled were located by actual survey. Bearings are based on RECORDED MAP, BOOK 4 pg 61

This plat was prepared under my supervision
 N. C. Reg. Surveyor No. _____

| | | | |
|---|---|--|------------------------------------|
| CITY OF CHARLOTTE NORTH CAROLINA DEPARTMENT OF PUBLIC WORKS ENGINEERING DIVISION | | PROPERTY TO BE ACQUIRED BY CITY OF CHARLOTTE | SHEET 512-89 037 FILE NO. |
| REVISIONS OCT 27, 1981 | DRAWN BY PUM CHECKED BY CITY ENGINEER | PROPERTY OF | OF |
| DATE OCT 7, 1981 SCALE 1" = 40' | | 161-052 | |