

* TOTAL AREA	106,857 S.F.	2.453 AC.
AREA TAKEN	131 S.F.	0.003 AC.
AREA REMAINING	106,726 S.F.	2.450 AC.
AREA IN TEMP CONST. EASE.	2,234 S.F.	0.051 AC.


* "TOTAL AREA" TAKEN FROM DEED

NOTE:
PROPERTY CORNERS SHOWN AS OPEN CIRCLES WERE LOCATED BY ACTUAL SURVEY. BEARINGS AND DISTANCES SHOWN IN PARENTHESES ARE BASED ON DEED INFORMATION.

THIS PLAT WAS PREPARED UNDER MY SUPERVISION.

Charles E. Good
N.C. REG. LAND SURVEYOR NO. L-1138

THIS MAP WAS PREPARED FOR THE PURPOSE OF ACQUIRING RIGHT-OF-WAY AND/OR AN EASEMENT ONLY, AND IS NOT INTENDED TO BE A BOUNDARY SURVEY OF THE PROPERTY SHOWN.

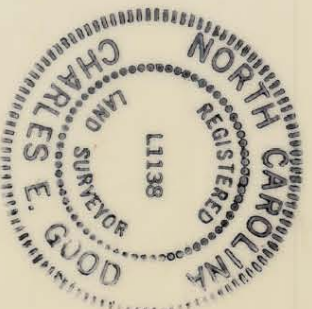

CHARLOTTE ENGINEERING DEPARTMENT	
REVISIONS	
6/10/98	JBL TEMP. CONST. EASE METES & BOUNDS DRAWN BY RW & A
RAMA ROAD WIDENING	
Property of FIRST UNION NATIONAL BANK, TRUST DEPARTMENT	
DATE	NOV. 1986
CHECKED BY	<i>R. Davis Trust</i> SURVEY SUPERVISOR
JOB NO.	512-85109
FILE NO.	
SHEET	44
OF	50

163-61-03