

THIS PLAT WAS PREPARED  
UNDER MY SUPERVISION


*G.H. McCauley*

N.C. REG. SURVEYOR NO. L 2490.

NOTE:


PROPERTY CORNERS SHOWN AS OPEN CIRCLES  
WERE LOCATED BY ACTUAL SURVEY. BEARINGS  
AND DISTANCES SHOWN IN PARENTHESES ARE  
BASED ON DEED INFORMATION. BEARINGS ARE  
BASED ON MAPBOOK 4 PAGE 489.

TOTAL AREA 31.377 ACRES (BY DEED)  
DRAINAGE EASEMENT 1927 SQ.FT

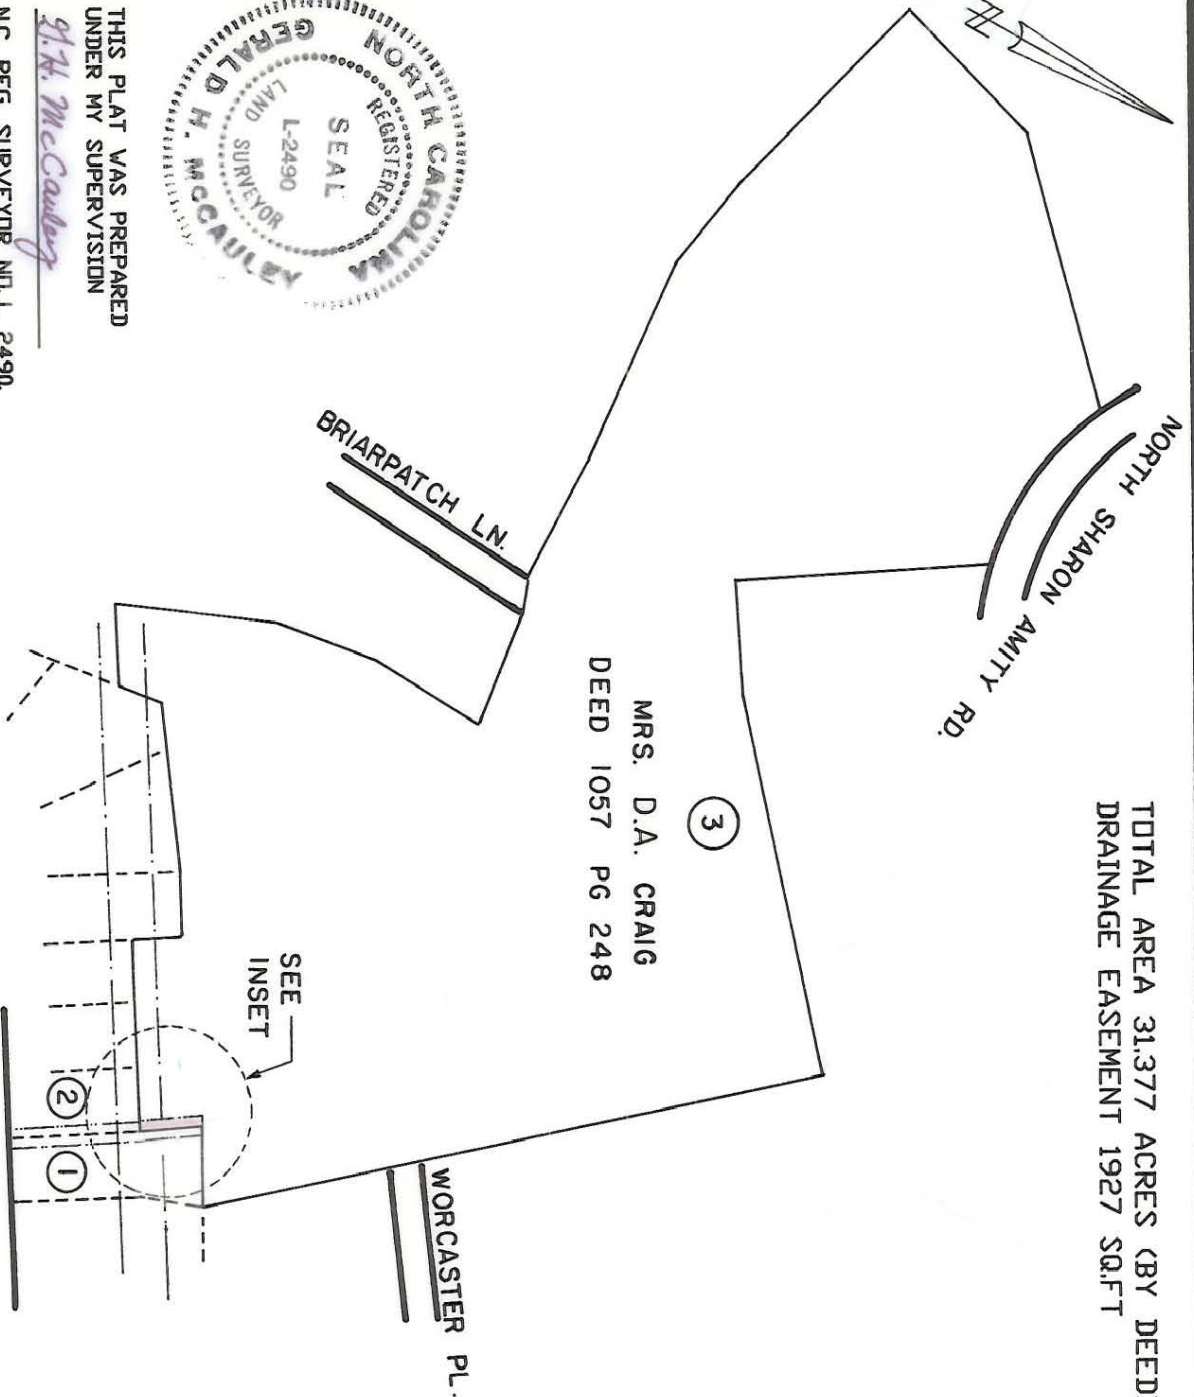

CIRCLEWOOD DR.

THIS MAP WAS PREPARED FOR THE PURPOSE OF  
RIGHT-OF-WAY OR EASEMENT ACQUISITION  
ONLY, AND IS NOT INTENDED TO BE A  
BOUNDARY SURVEY OF THE PROPERTY SHOWN.

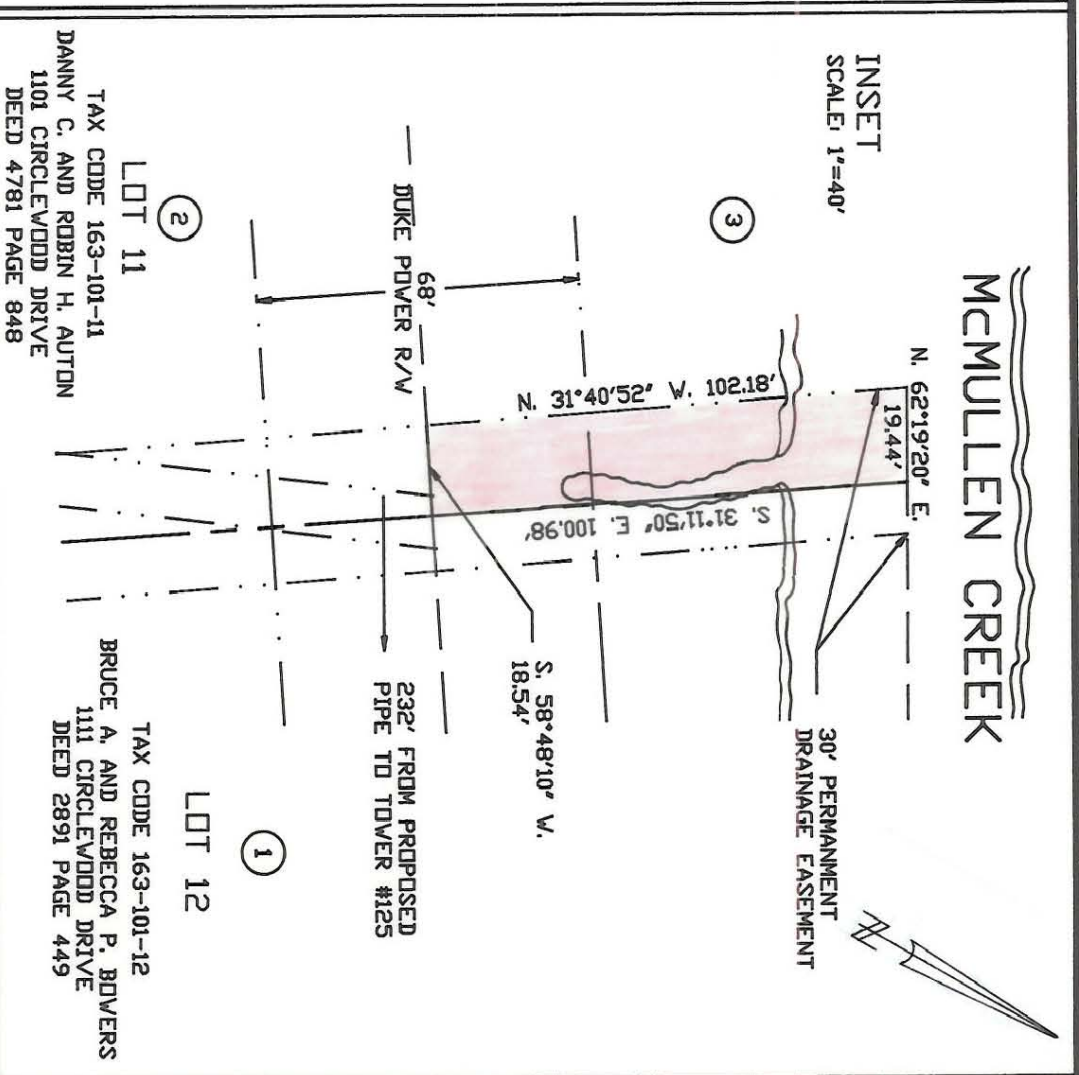

INSET  
SCALE: 1"=40'

McMULLEN CREEK

LOT 11  
TAX CODE 163-101-11  
DANNY C. AND ROBIN H. AUTON  
1101 CIRCLEWOOD DRIVE  
DEED 4781 PAGE 848

LOT 12  
TAX CODE 163-101-12  
BRUCE A. AND REBECCA P. BOWERS  
1111 CIRCLEWOOD DRIVE  
DEED 2891 PAGE 449

		JOB NO. 612-98-112
ENGINEERING DEPARTMENT CIRCLEWOOD DRIVE STORM DRAINAGE IMPROVEMENTS		FILE NO.
PROPERTY OF D.A. CRAIG		SHEET 3 OF 3
REVISIONS	DRAWN BY G.H. McCauley CHECKED BY KOS K. Winnie Smith SURVEY SURV.	DATE Nov. 14, 1986
SCALE 1"=300'		

163-101-309