


LINE	LENGTH	BEARING
L1	10.78	N47°55'11"E
L2	11.72	S42°04'56"E
L3	5.84	N05°50'04"W
L4	2.00	N84°09'56"E
L5	8.57	N05°50'04"W
L6	8.16	S05°50'04"E
L7	6.55	S42°04'56"E
L8	4.83	S47°32'47"W
L9	6.25	S05°50'04"E
L10	2.00	S84°09'56"W
L11	4.77	S05°50'04"E
L12	3.88	S47°32'47"W
L13	6.99	N40°57'47"W
L14	12.38	S05°50'04"E
L15	14.74	N40°57'47"W

ACQUISITION BY CITY
RECORDED IN DEED BOOK
12315-808
DATE 06-07-01

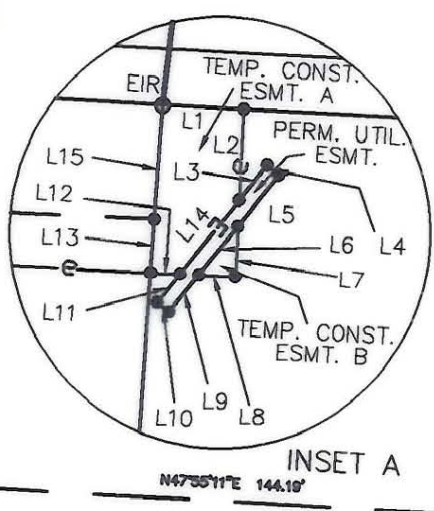

- REFERENCES:
- DESIGN SURVEY BY GNA DESIGN ASSOCIATES INC. DATED MAY 18, 2000
 - PRELIMINARY DESIGN PLANS BY RS&H
 - MAP BY CITY OF CHARLOTTE ENGINEERING DATED 11/19/1964, TITLED "SHARON AMITY ROAD WIDENING"
- REVISIONS:
- MODIFY AREA TABLE 02/09/01

LEGEND		AREAS PARCEL 13		
ESMT	EASEMENT	ACRES	SQFT.	PROPERTIES
PKS	SET PK NAIL	0.755	32,887±	TOTAL AREA PER DEED
R/W	RIGHT OF WAY	0.005	202±	TEMP. CONST. EASEMENT A
EIR	EXISTING IRON ROD	0.000	16±	TEMP. CONST. EASEMENT B
X	DESIGN PROJECT PARCEL NUMBER	0.001	46±	UTILITY EASEMENT
EIP	EXISTING IRON PIPE	0.755	32,887±	TOTAL AREA REMAINING
●	CALCULATED POINT			
NIR	NEW IRON REBAR SET			
-e-e-e-	TEMPORARY CONST. EASEMENT			
— — —	LINE FROM DEED OR MAP			
— — —	PROPERTY LINE SURVEYED			
-E-E-E-	PERMANENT EASEMENT			

TO THE BEST OF MY KNOWLEDGE AND BELIEF THIS PLAT WAS DRAWN FROM AN ACTUAL SURVEY MADE UNDER MY DIRECT SUPERVISION. THE RATIO OF PRECISION OF THE SURVEY WAS 1:10,000, AND THIS SURVEY COMPLIES WITH THE STANDARDS OF PRACTICE FOR LAND SURVEYING IN NORTH CAROLINA.

GNA DESIGN ASSOCIATES, INC.
F. Lee Howell
F. LEE HOWELL NCPLS #3050
DATE 2/9/01

NOTE: THIS MAP DOES NOT MEET G.S. 47-30 AND CANNOT BE RECORDED AS A PLAT.

- NOTES:
- NORTH ORIENTATION BASED ON REFERENCE NO. 1
 - NO UTILITIES OR IMPROVEMENTS SHOWN.
 - NO RECORD DOCUMENTS SUPPLIED FOR THIS SURVEY.
 - THIS PARCEL SUBJECT TO EASEMENTS AND RESTRICTIONS OF RECORD.
 - THIS MAP DOES NOT MEET G.S. 47-30 AND CANNOT BE RECORDED AS A PLAT.
 - THIS MAP INVALID UNLESS IT BEARS THE ORIGINAL SEAL AND SIGNATURE OF THE SURVEYOR.

GNA DESIGN ASSOCIATES, Inc.
428 East Fourth Street
Suite 408 (704) 373-1907
Charlotte, NC 28202
Surveying • Landscape Architecture • Civil Engineering
GNA FILE NAME: 46171\RW PLATS\PARCEL13

CITY OF CHARLOTTE
ENGINEERING AND PROPERTY MANAGEMENT

SHARON AMITY ROAD / LYTTLETON ROAD INTERSECTION IMPROVEMENTS

GNA PROJECT # 46171	PAUL WHITNEY PUCKETT	JOB NO. 512-00-75
FIELD BOOK		FILE NO.
SURVEYED 4-5/00	PARCEL 13	SHEET 1
SURVEY BY GNA DESIGN	DEED BOOK 7880 PAGE 932	OF 1
DRAWN BY KFL	TAX PARCEL NO. 163-142-04	
CHECKED BY FLH	DATE 1/3/00	SCALE: 1"=50'
SURVEY SUPVR.		

163-142-04