
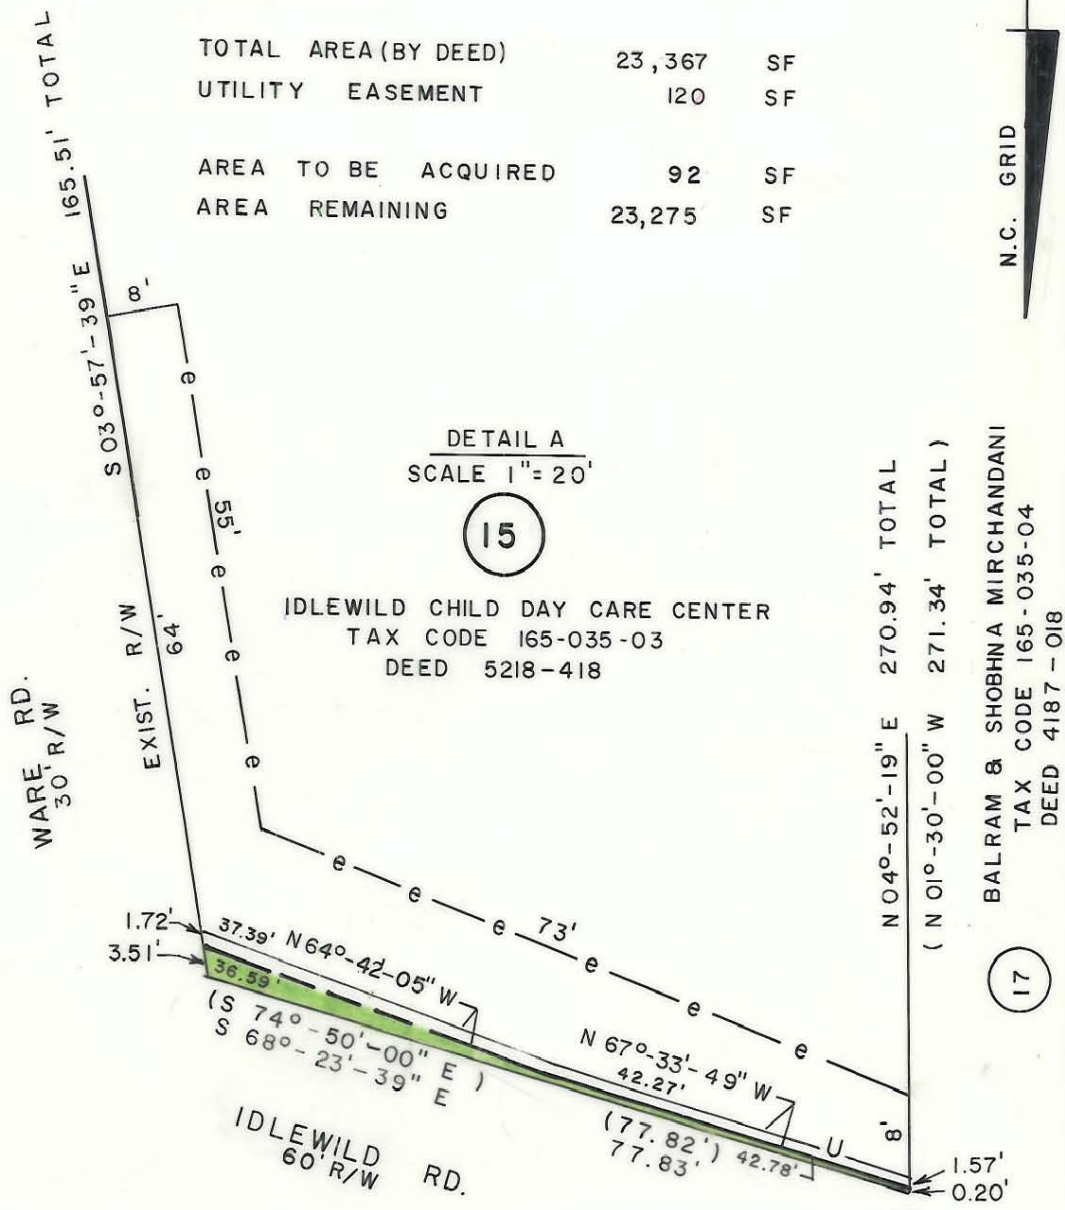
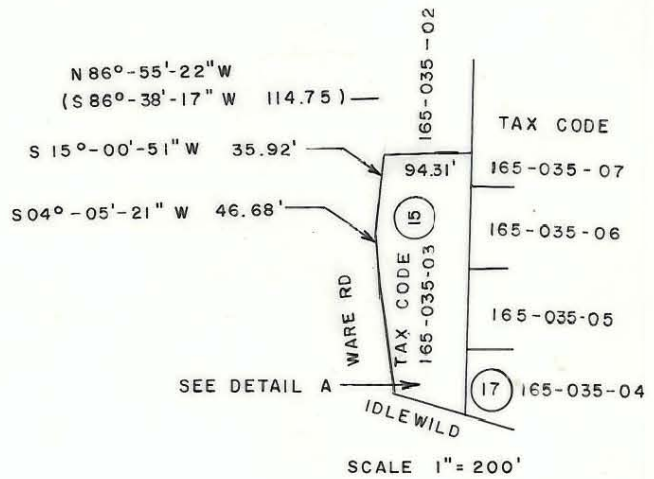


This map was prepared for the purpose of fee simple, right of way or easement acquisition only, and is not intended to be a boundary survey of the property shown.

NOTE: Bearings and distances shown in parenthesis are based on deed information.

This plat was prepared under my supervision

Mary A. Fisher
 NC Reg. Surveyor No. L-3015
3-23-89

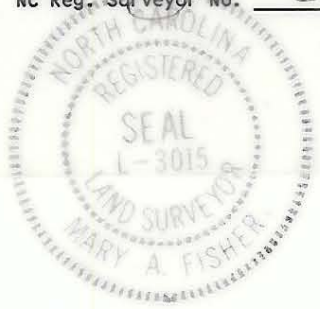

TOTAL AREA (BY DEED)	23,367	SF
UTILITY EASEMENT	120	SF
AREA TO BE ACQUIRED	92	SF
AREA REMAINING	23,275	SF

DETAIL A
 SCALE 1" = 20'

15

IDLEWILD CHILD DAY CARE CENTER
 TAX CODE 165-035-03
 DEED 5218-418

N 04°-52'-19" E 270.94' TOTAL
 (N 01°-30'-00" W 271.34' TOTAL)

BALRAM & SHOBHNA MIRCHANDANI
 TAX CODE 165-035-04
 DEED 4187-018
 17

I. AREA REMAINING

CHARLOTTE ENGINEERING DEPARTMENT		
REVISIONS	IDLEWILD ROAD WIDENING	JOB NO. 512-85-127
1. 6/7/89		FILE NO.
DRAWN BY FDW	PROPERTY OF IDLEWILD CHILD DAY CARE CENTER	SHEET 15
CHECKED BY JAT		OF
DATE FEB. 1989		SCALE AS SHOWN