

165-081-82
LATREASE M. MATTHEWS
MB 55 PG 615
DB 30353 PG 401
7931 East Lane Dr.



②
165-081-22
MECKLENBURG COUNTY
MB 6 PG 941
DB 4940 PG 406
East Lane Dr.

165-081-46
LARRY ALLEN FETNER
DB 6351 PG 38
7642 Campbell Creek Ln.

N: 523946.58
E: 1481192.30
COMBINED GRID
FACTOR=0.999847855

LEGEND

- #5 REBAR FOUND ○
- CALCULATED POINT ●
- LINES SURVEYED _____
- LINES NOT SURVEYED _____
- RIGHT-OF-WAY _____ R/W _____
- TEMP. CONSTRUCTION EASEMENT [Patterned Box]

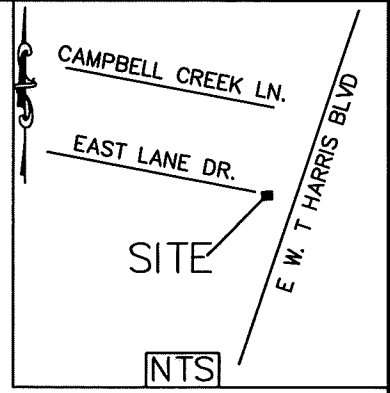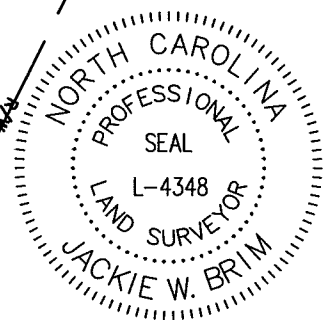


I, JACKIE W. BRIM, CERTIFY THAT THIS PLAT WAS PREPARED UNDER MY SUPERVISION AND THAT THE PLAT WAS PREPARED FOR THE PURPOSE OF EASEMENTS ONLY, AND IS NOT INTENDED TO BE A BOUNDARY SURVEY OF PROPERTY SHOWN.

Jackie W. Brim 10-14-2016
JACKIE W. BRIM, NC P.L.S. L-4348 DATE

STATE OF NORTH CAROLINA
COUNTY OF MECKLENBURG

I, _____, REVIEW OFFICER OF MECKLENBURG COUNTY, CERTIFY THAT THE MAP OR PLAT TO WHICH THIS CERTIFICATION IS AFFIXED MEETS ALL STATUTORY REQUIREMENTS FOR RECORDING.

REVIEW OFFICER _____ DATE _____

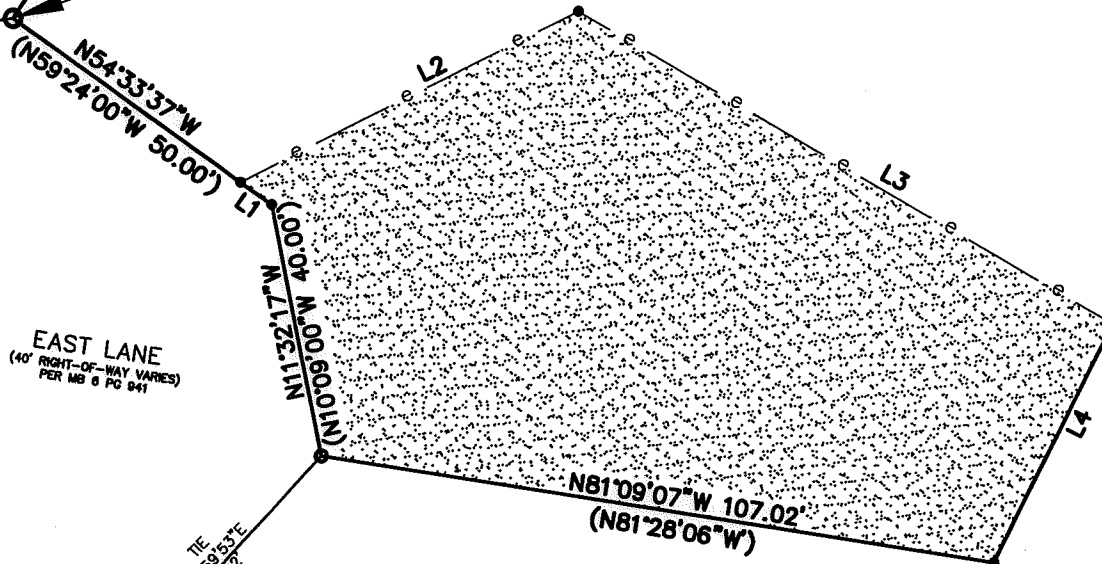


E. W. T. HARRIS
(RIGHT-OF-WAY VARIES)
154.11' TOTAL

Line Table		
Line #	Length	Direction
L1	5.99	N54°33'37"W
L2	59.53	N63°18'10"E
L3	97.19	S60°00'00"E
L4	41.71	S26°40'32"W

- NOTE:
- 1) BEARINGS AND DISTANCES SHOWN IN PARENTHESES ARE BASED ON RECORDED MAP INFORMATION.
 - 2) TOTAL AREA 24,316 SQ. FT.
 - 3) TEMP CONSTRUCTION EASEMENT 7,250 SQ. FT.
 - 4) AREA REMAINING 24,316 SQ. FT.

EAST LANE
(40' RIGHT-OF-WAY VARIES)
PER MB 6 PG 941

PREPARED BY:
CITY OF CHARLOTTE
ENGINEERING & PROPERTY
MANAGEMENT DEPARTMENT
600 EAST FOURTH STREET
CHARLOTTE, NC 28202
704-336-2291

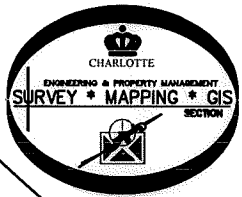

165-121-25
CITY OF CHARLOTTE
MB 6 PG 941
DB 8088 PG 51
East Lane Dr.

CHARLOTTE ENGINEERING & PROPERTY MANAGEMENT DEPARTMENT		
REVISIONS	ACCESSIBLE RAMP INSTALLATION East Lane Drive	JOB NO. 512-150-40
PROPERTY OF MECKLENBURG COUNTY CHARLOTTE, MECKLENBURG CO., NC		215040
SCALE 1"=30'		SHEET 1
DRAWN BY P.S.	CHECKED BY JB	OF 1
DATE	SURVEY SUPVR.	

ACQUISITION BY DB 31745 PG 594

NC GRID (NAD 83/NRSR2011)