

X= 1,481,032.965
Y= 521,540.072

165-151-06

~ RUTH S. LUCAS ~

Deed 866-133

Grid North

PARCEL 10-C
TRACT 9
RUTH S. LUCAS

Deed 866-133

TOTAL AREA = 242,371 S.F.
5.564 AC.

X= 1,480,977.901
Y= 521,013.539


PARCEL 10-D
Tract "B"

PARCEL 10-B
Tract "A"

NOTE: Property corners shown circled were located by actual survey. Bearings are based on SEE NOTE

* Bearings per survey by D.M. Lucas, Reg. Surveyor, 12-19-83

NOTE: Greenway Boundary shown as solid line, bearings shown in parenthesis () are based on N.C. Grid System. All other bearings shown are based on deeds.

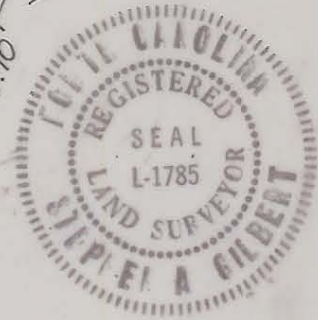

This plat was prepared under my supervision Stephen A. Gilbert
N. C. Reg. Surveyor No. L-1785

MECKLENBURG COUNTY PARK AND RECREATION DEPARTMENT		
CITY OF CHARLOTTE NORTH CAROLINA DEPARTMENT OF PUBLIC WORKS ENGINEERING DIVISION		
REVISIONS	PROPERTY TO BE ACQUIRED FOR CAMPBELL CREEK GREENWAY	JOB NO. 512 82-074 FILE NO.
	PROPERTY OF: RUTH S. LUCAS	SHEET
DRAWN BY <i>KW</i>		OF
CHECKED BY <i>S.A. Gilbert</i>		
CITY ENGINEER	DATE 12-22-83	SCALE 1"=100'