

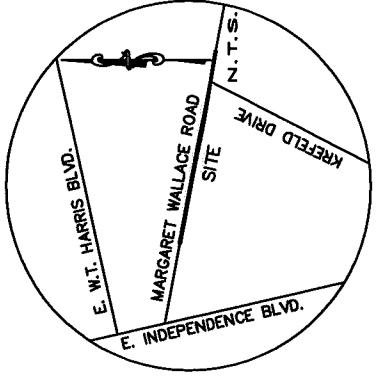


I, JACKIE W. BRIM, CERTIFY THAT THIS PLAT WAS PREPARED UNDER MY SUPERVISION AND THAT THE PLAT WAS PREPARED FOR THE PURPOSE OF ACQUISITION AND EASEMENTS ONLY, AND IS NOT INTENDED TO BE A BOUNDARY SURVEY OF PROPERTY SHOWN.

Jackie W. Brim
 JACKIE W. BRIM, NC P.L.S. L-4348 DATE 10-15-2018

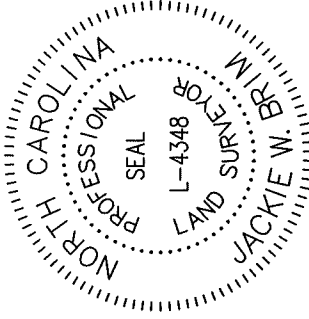

**MARGARET WALLACE ROAD
 RIGHT-OF-WAY VARIES**

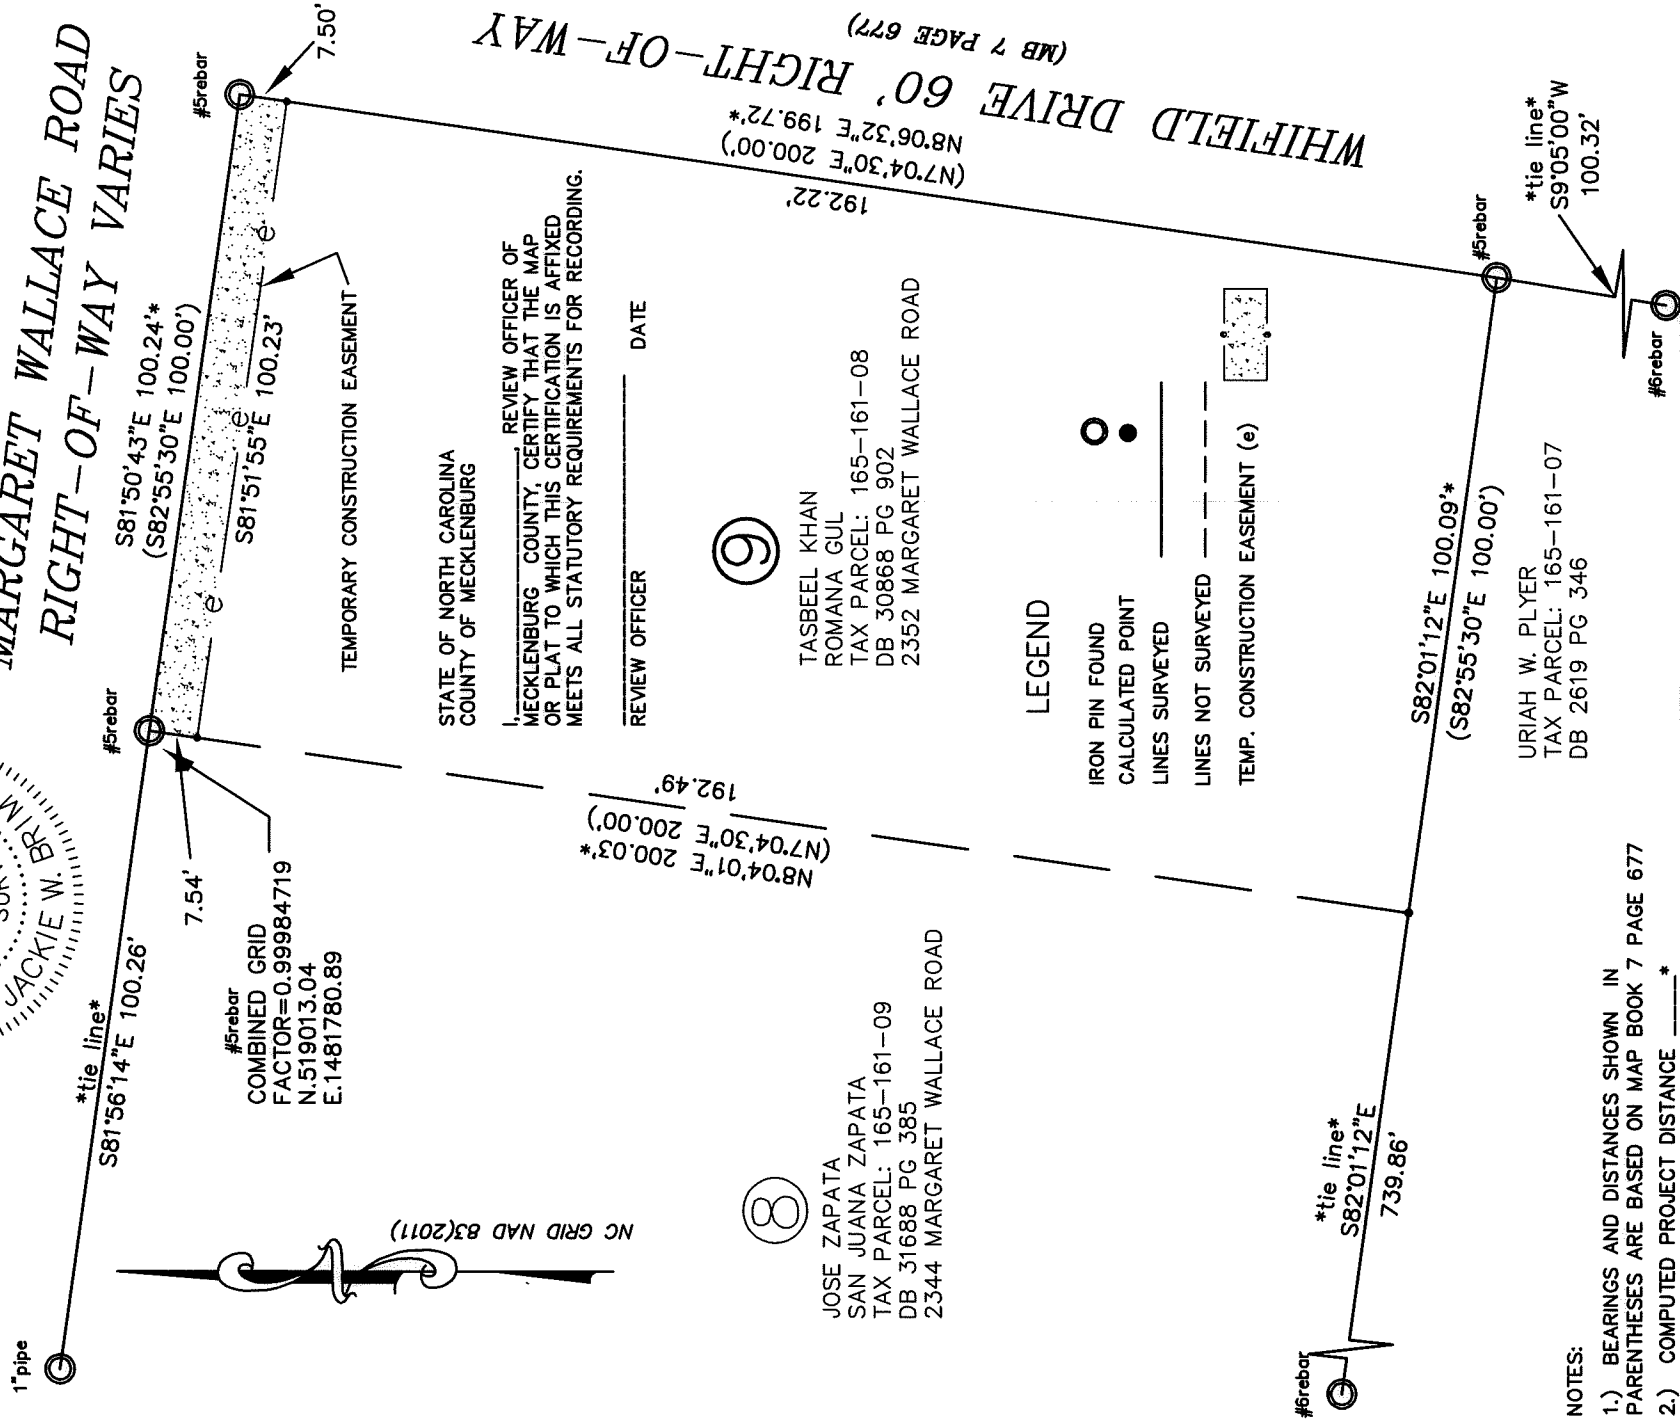

- NOTES:
- 1.) BEARINGS AND DISTANCES SHOWN IN PARENTHESES ARE BASED ON MAP BOOK 7 PAGE 677
 - 2.) COMPUTED PROJECT DISTANCE _____*
 - 3.) TOTAL AREA 20,020 SQ.FT.
 - 4.) TEMPORARY CONSTRUCTION EASEMENT 754 SQ.FT.
 - 5.) AREA REMAINING 20,020 SQ.FT.

PREPARED BY:
 CITY OF CHARLOTTE
 ENGINEERING & PROPERTY
 MANAGEMENT DEPT.
 600 EAST FOURTH STREET
 CHARLOTTE, NC 28202
 704-336-2291

		CHARLOTTE ENGINEERING & PROPERTY MANAGEMENT DEPT.	
REVISIONS		JOB NO. 512-15-030	
SCALE 1" = 30' 		215030	
DRAWN BY G.F.		SHEET 1	
DATE		OF 1	
CHECKED BY JMB		SURVEY SUPR. _____	
K:\AutoCad\En_su-LD4\215030\PLAT MAPS & MASTER 10-16-17\ Plat Map-9		PROPERTY OF TASBEEL KHAN ROMANA GUL TAX CODE: 165-161-08 CHARLOTTE, MECKLENBURG CO., NC	
MARGARET WALLACE SIDEWALK PROJECT		MARGARET WALLACE SIDEWALK PROJECT	

DB 33232-678