


NOTE: Greenway Boundary Shown As Solid Line, Bearings Shown in Parenthesis ( ) Are Based On N.C. Grid System.

All Other Bearings Shown Are Based On Deeds.

NOTE: Property corners shown circled were located by actual survey. Bearings are based on N. C. GRID

This plat was prepared under my supervision Stephen A. Gilbert  
N. C. Reg. Surveyor No. L-1785

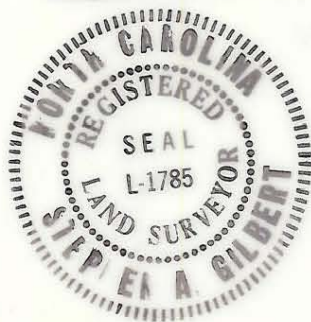

This map was prepared for the purpose of right of way or easement acquisition only, and is not intended to be a boundary survey of the property shown.

165-161-19

2

(S. 40° 53' 19" E.)  
S. 41° 47' 00" E.

Total 107.53'  
60.32' 47.21'

68.22'

Total Area 50,965 SF = 1.17 Ac.  
Taken 20,583 SF = 0.473 Ac  
Remaining 30,382 SF = 0.697 Ac.

165-161-23

PARCEL 1

165-161-26

MECKLENBURG COUNTY

DEED 2794-266

N. 33° 48' 00" E.  
309.49' &

(N. 32° 41' 05" E.)  
208.51'

(S. 07° 02' 41" W.)  
S. 06° 09' 00" W.  
107.02'  
207.0'

45.92'

64.43'

124.53'

(N. 40° 53' 19" W.)

(S. 52° 42' 41" W.)  
S. 51° 49' 00" W.  
100.18' & Total  
146.10' &

E. INDEPENDENCE

BLVD.

200' R/W

MECKLENBURG COUNTY  
PARK AND RECREATION DEPARTMENT

CITY OF CHARLOTTE  
NORTH CAROLINA  
DEPARTMENT OF PUBLIC WORKS  
ENGINEERING DIVISION

REVISIONS	PROPERTY TO BE ACQUIRED FOR <b>CAMPBELL CREEK GREENWAY</b>	JOB NO.
7-2-82 BEARINGS		FILE NO.
DRAWN BY M.S.	PROPERTY OF <b>MECKLENBURG CO.</b>	SHEET 1
CHECKED BY		OF
CITY ENGINEER	DATE 1-14-82	SCALE 1" = 50'