

N.C. GRID

TERRY & JACKIE MORGAN (76)
 TAX CODE 165-171-33
 DEED 3796-931
 (S6°-11'-00"W 145.30' TOTAL)
 S 06°-10'-48" W 145.30' TOTAL


PHILLIP & IRENE GEORGIOULAKOS (78)
 TAX CODE 165-171-35
 DEED 3816-806
 (S2°-10'-20"W 148.23' TOTAL)

(N80°-34'-50"W 39.94') (S87°-47'-30"W 30.06')

77

RAJ.PAL & SWADESH SAWHNEY
 TAX CODE 165-171-34
 DEED 4662-876

TOTAL AREA (BY DEED)	10,893	SF
UTILITY EASEMENT	140	SF
AREA REMAINING	10,893	SF

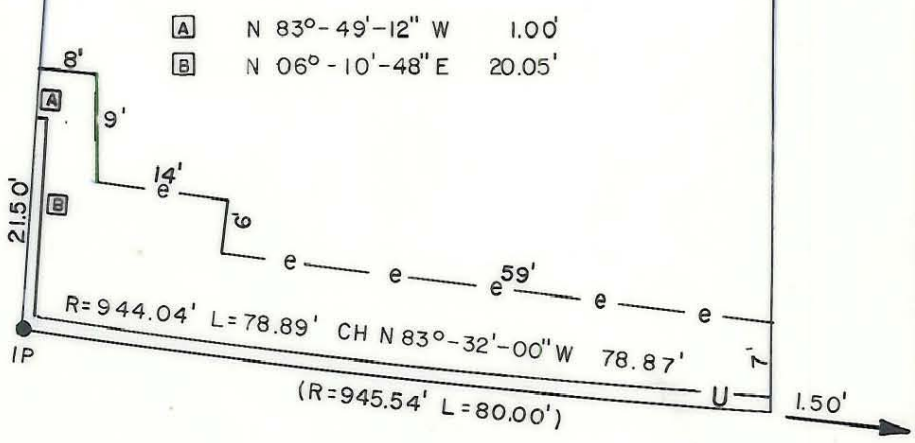

IDLEWILD RD.
 60' R/W


555.58' Measured Easterly along
 Southern Margin of Idlewild Rd.
 60' R/W from a 20' Radius into
 Cedarwild Rd.

This map was prepared for the purpose of
 fee simple, right of way or easement
 acquisition only, and is not intended to
 be a boundary survey of the property shown.

NOTE: Bearings and distances shown in
 parenthesis are based on deed information.

This plat was prepared under my supervision

NC Reg. Surveyor No. L-3045
 5-11-89

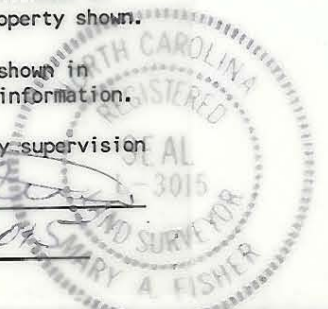

		CHARLOTTE ENGINEERING DEPARTMENT	
REVISIONS	IDLEWILD ROAD WIDENING	JOB NO.	512-85
		FILE NO.	127
	PROPERTY OF RAJ PAL & SWADESH SAWHNEY	SHEET	77
		OF	
DRAWN BY C.J.S.	DATE	APR. 1989	SCALE 1" = 20'
CHECKED BY JAT			