


I, CHARLES S. LOGUE, HEREBY CERTIFY THAT THIS MAP WAS PREPARED UNDER MY SUPERVISION AND THAT THE PLAT WAS PREPARED FOR THE PURPOSE OF ACQUISITION AND EASEMENTS ONLY, AND IS NOT INTENDED TO BE A BOUNDARY SURVEY OF PROPERTY SHOWN.

Charles S. Logue
 CHARLES S. LOGUE, PLS L-4212
 10/23/2018
 DATE

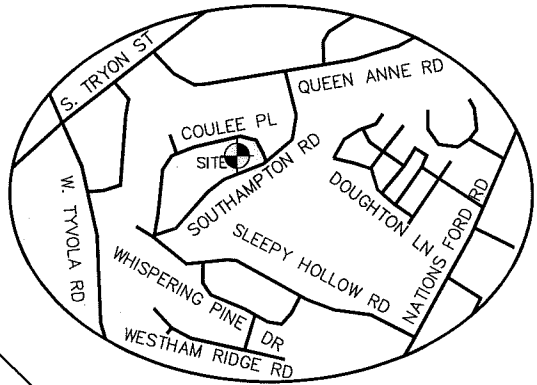

VICINITY MAP
 NOT TO SCALE

Curve Table				
Curve #	Length	Radius	CHORD BEARING	CHORD
C1	9.76	137.60	N83°32'01"E	9.76
C2	7.01	137.60	N87°01'34"E	7.01
C3	129.93	137.60	S64°27'48"E	125.15

STATE OF NORTH CAROLINA
 COUNTY OF MECKLENBURG

I, _____, REVIEW OFFICER OF MECKLENBURG COUNTY, CERTIFY THAT THIS MAP OR PLAT TO WHICH THIS CERTIFICATION IS AFFIXED MEETS ALL STATUTORY REQUIREMENTS FOR RECORDING.

REVIEW OFFICER _____ DATE _____


2
 ARNETTE P HOUSTON
 DEED BOOK 29917, PAGE 837
 LOT 25, BLOCK J
 MAP BOOK 09, PAGE 375
 TAX PARCEL 16704114
 5623 COULEE PLACE

1
 MAGGIE W STEVENSON
 DEED BOOK 6312, PAGE 741
 LOT 26, BLOCK J
 MAP BOOK 09, PAGE 375
 TAX PARCEL 16704113
 5613 COULEE PLACE


ROSA M JAMISON
 DEED BOOK 6927, PAGE 592
 LOT 01, BLOCK J
 MAP BOOK 09, PAGE 375
 TAX PARCEL 16704112
 5601 COULEE PLACE

HENRY R HELMS
 DEED BOOK 6912, PAGE 714
 LOT 02, BLOCK J
 MAP BOOK 09, PAGE 375
 TAX PARCEL 16704111
 5612 SOUTHAMPTON ROAD

NCGS-CORS STATION
 "1-77 WELCOME CENTER CORS ARP"
 N: 505,067.087
 E: 1,427,047.615
 U.S. SURVEY FEET

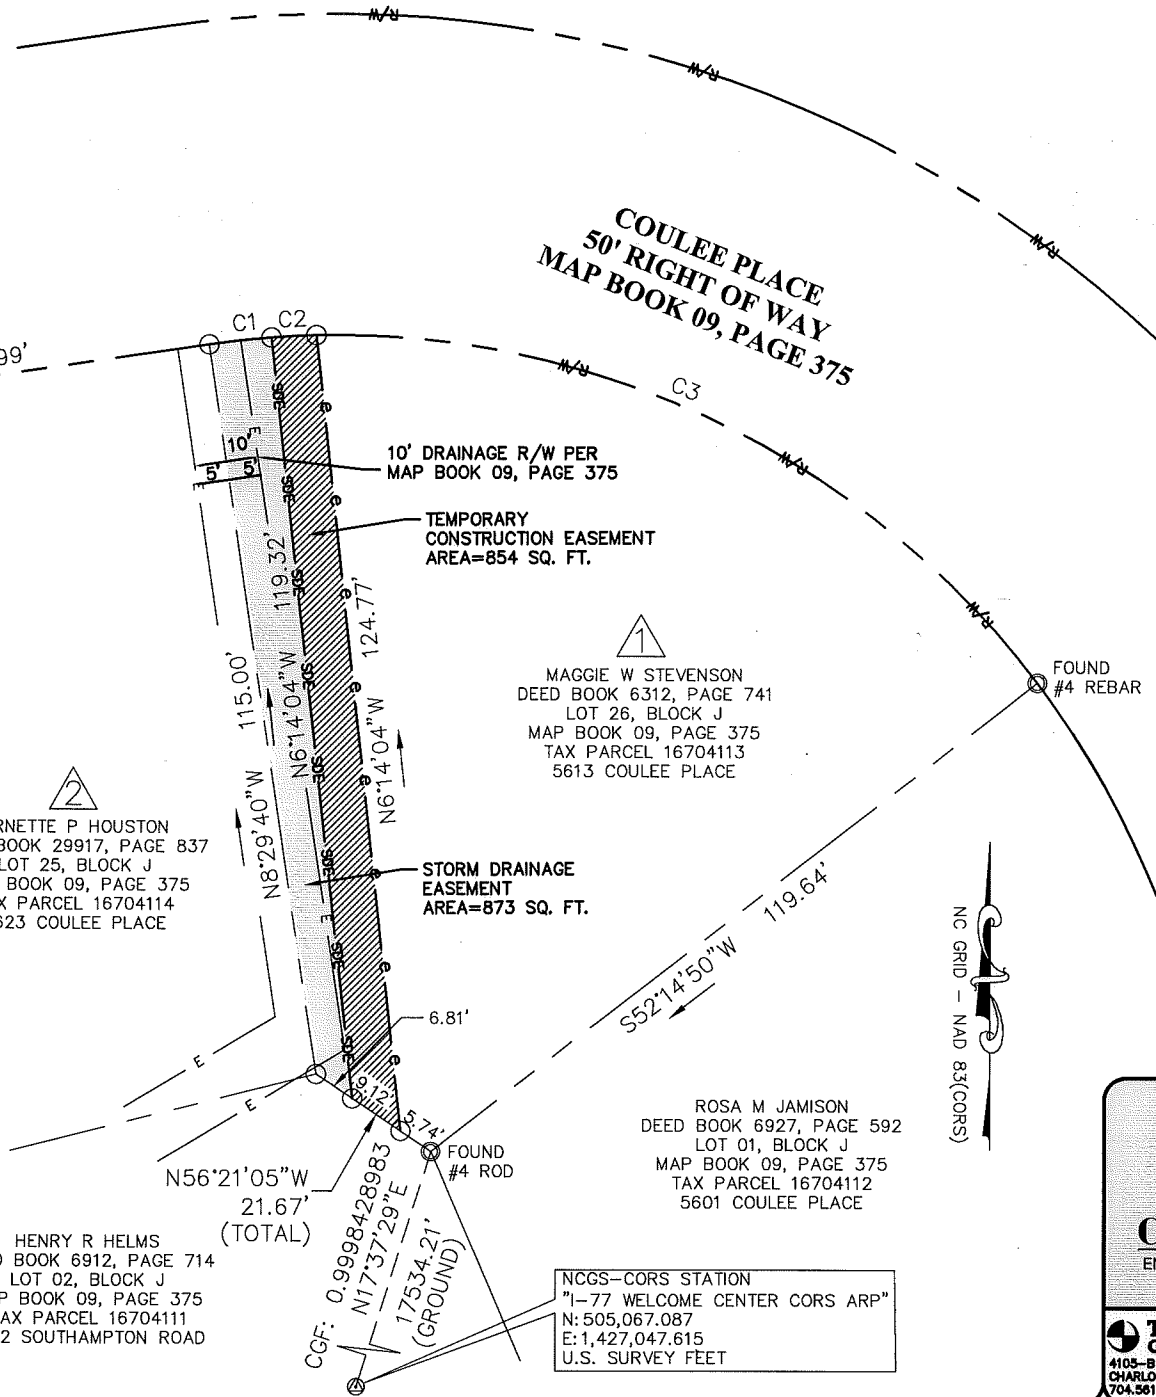

AREA TABLE	
PARCEL AREA =	9,960 SQ. FT.
TEMPORARY CONSTRUCTION EASEMENT =	854 SQ. FT.
STORM DRAINAGE EASEMENT =	873 SQ. FT.
AREA REMAINING =	9,960 SQ. FT.

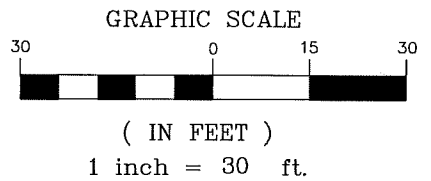

LEGEND

Temporary Construction Easement	_____ e _____
Storm Drainage Easement	_____ SDE _____
Existing Easement	_____ E _____
Existing Right Of Way Line.....	_____ r/w _____
Existing Property Line	_____ - - - - - _____
Temporary Construction Easement	_____ [Hatched Box] _____
Storm Drainage Easement	_____ [Stippled Box] _____
Calculated Point.....	_____ o _____
Found Iron Pin	_____ [Circle with dot] _____

REVISION NO.	DATE	CLIENT COMMENTS
1	10/23/18	

CHARLOTTE.
 ENGINEERING & PROPERTY
 MANAGEMENT

THE SURVEY COMPANY, INC.
 4105-B STUART ANDREW BLVD
 CHARLOTTE, NC 28217
 704.561.9970 704.561.9972 FAX

MAGGIE W STEVENSON
 5613 COULEE PLACE
 Tax ID # 16704113

Parcel # 01

5613 COULEE PLACE STORM DRAINAGE PROJECT
 Project Number: SWDES10256

P: \Land Projects\ EPM44
 PATH

DB 33192-436