


I, CHARLES S. LOGUE, HEREBY CERTIFY THAT THIS MAP WAS PREPARED UNDER MY SUPERVISION AND THAT THE PLAT WAS PREPARED FOR THE PURPOSE OF ACQUISITION AND EASEMENTS ONLY, AND IS NOT INTENDED TO BE A BOUNDARY SURVEY OF PROPERTY SHOWN.

Charles S. Logue
 CHARLES S. LOGUE, PLS L-4212


10/23/2018
 DATE



**COULEE PLACE
 50' RIGHT OF WAY
 MAP BOOK 09, PAGE 375**

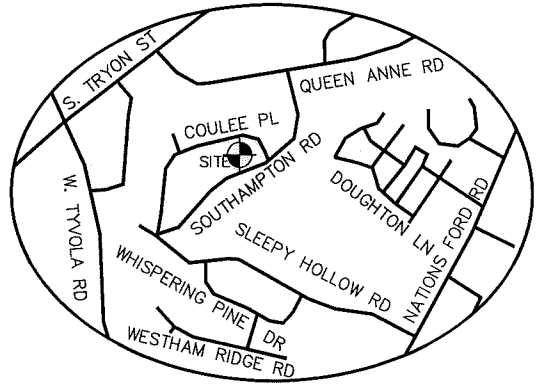


**VICINITY MAP
 NOT TO SCALE**

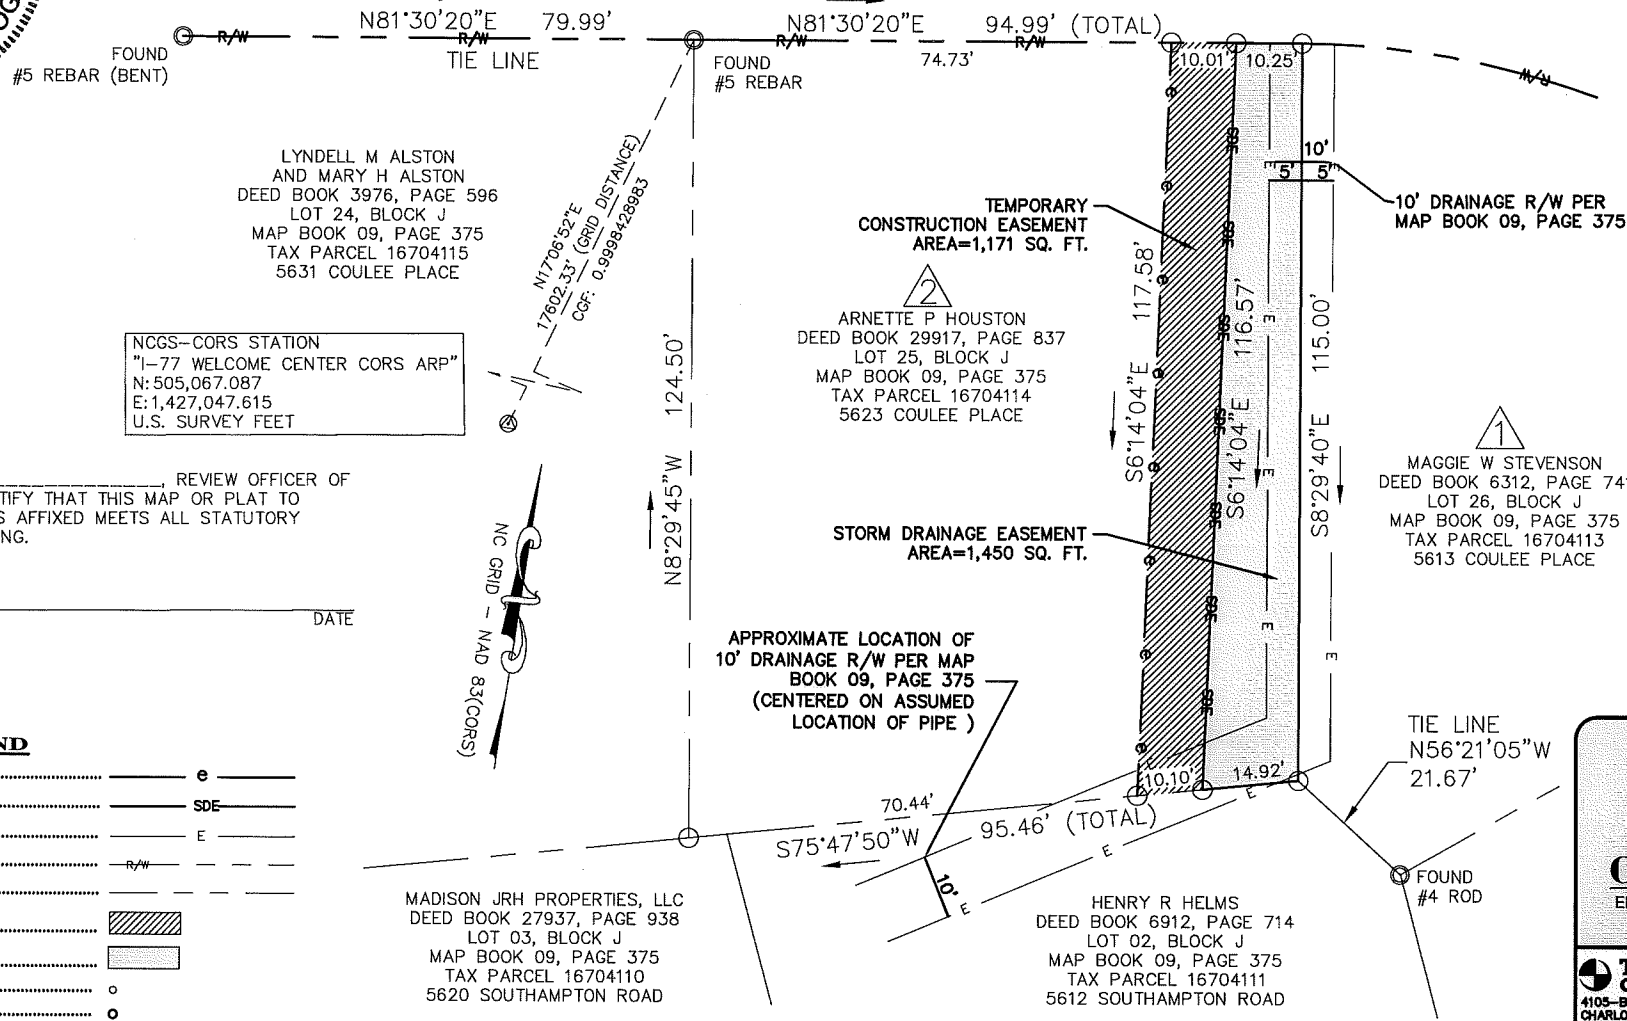

NCGS-CORS STATION
 "1-77 WELCOME CENTER CORS ARP"
 N: 505,067.087
 E: 1,427,047.615
 U.S. SURVEY FEET

AREA TABLE	
PARCEL AREA =	11,375 SQ. FT.
TEMPORARY CONSTRUCTION EASEMENT =	1,171 SQ. FT.
STORM DRAINAGE EASEMENT =	1,450 SQ. FT.
AREA REMAINING =	11,375 SQ. FT.

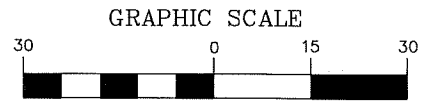

(IN FEET)
 1 inch = 30 ft.

STATE OF NORTH CAROLINA
 COUNTY OF MECKLENBURG

_____, REVIEW OFFICER OF
 MECKLENBURG COUNTY, CERTIFY THAT THIS MAP OR PLAT TO
 WHICH THIS CERTIFICATION IS AFFIXED MEETS ALL STATUTORY
 REQUIREMENTS FOR RECORDING.

REVIEW OFFICER _____ DATE _____

LEGEND

- Temporary Construction Easement e
- Storm Drainage Easement SDE
- Existing Easement E
- Existing Right Of Way Line..... R/W
- Existing Property Line.....
- Temporary Construction Easement [Hatched Box]
- Storm Drainage Easement [Shaded Box]
- Calculated Point..... o
- Found Iron Pin..... o

REVISION NO.	DATE	CLIENT COMMENTS
1	10/23/18	

CHARLOTTE
 ENGINEERING & PROPERTY
 MANAGEMENT

**THE SURVEY
 COMPANY, INC.**
 4105-B STUART ANDREW BLVD
 CHARLOTTE, NC 28217
 704.561.9970 704.561.9972 FAX

1" = 30'
 SCALE
 09/18/18
 DATE

ARNETTE P HOUSTON 5623 COULEE PLACE Tax ID # 16704114
Parcel # 02
5613 COULEE PLACE STORM DRAINAGE PROJECT Project Number: SWDES10256
P:\Land Projects\EPM44 PATH

DB 33192-445