




AREA IN DOWN GUY EASEMENT 472 S.F. 0.011 AC.  
AREA IN CONST. EASEMENT 101, 127 S.F. 2.322 AC.

THIS PLAT WAS PREPARED UNDER MY SUPERVISION.

*Charles E. Good*  
N.C. REG. LAND SURVEYOR NO. L-1138

THIS MAP WAS PREPARED FOR THE PURPOSE OF ACQUIRING RIGHT-OF-WAY AND/OR AN EASEMENT ONLY, AND IS NOT INTENDED TO BE A BOUNDARY SURVEY OF THE PROPERTY SHOWN.

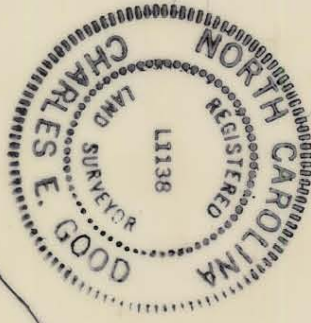

THIS AREA REVISED  
SEE SHEET 48C  
dated 10-7-88


PHILLIPS, MATTOX, MOORE

ALSON COURT INC.

YORKMONT PARK SUBDIVISION  
MB 7-31

GRADY L. ROSS and wife,  
BOBBIE GILLIS ROSS,  
R. MARION ROSS and wife,  
RAY PUTNAM ROSS  
DB 1123 - 243

CITY

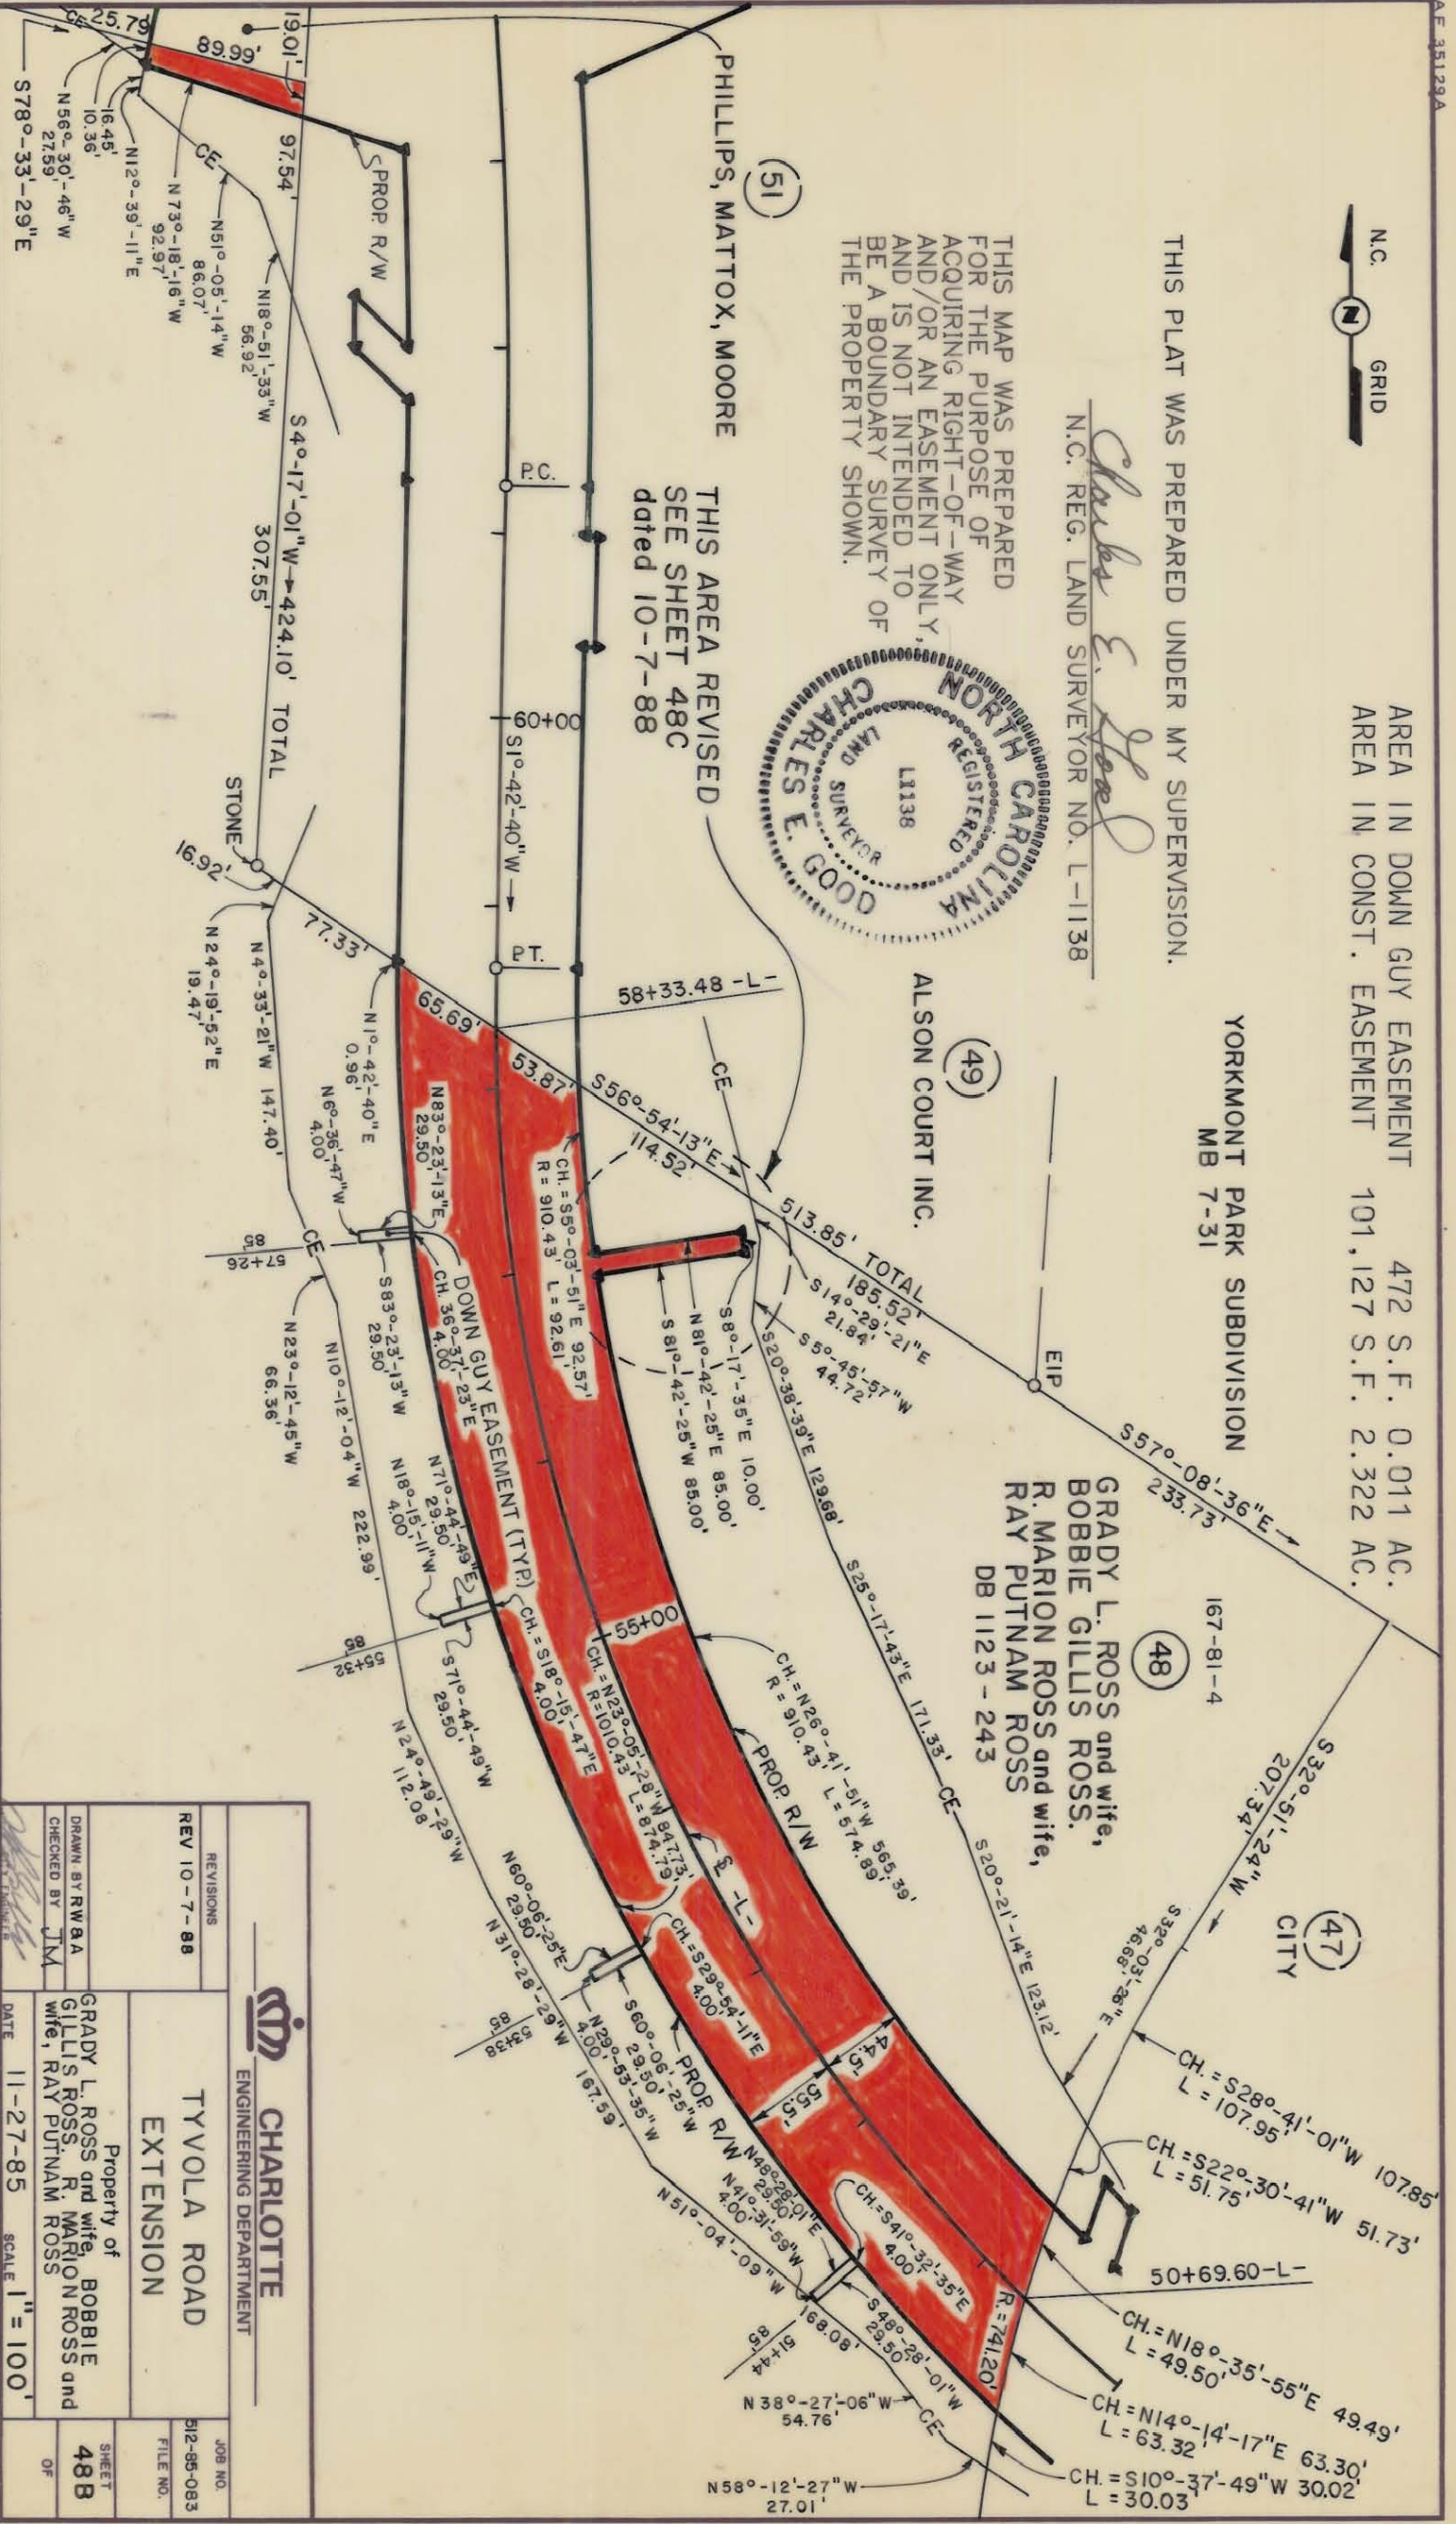

167-082-02 AND 167-051-31/32 AND 167-081-07 105 106

<p><b>CHARLOTTE</b> ENGINEERING DEPARTMENT</p>		JOB NO. 512-85-083
<p>TYVOLA ROAD EXTENSION</p>		FILE NO.
<p>Property of GRADY L. ROSS and wife, BOBBIE GILLIS ROSS, R. MARION ROSS and wife, RAY PUTNAM ROSS</p>		SHEET 48B
<p>REVISIONS REV 10-7-88</p>	<p>DRAWN BY RW &amp; A CHECKED BY JTM</p>	OF
<p>DATE 11-27-85</p>	<p>SCALE 1" = 100'</p>	