



AREA IN DOWN GUY EASEMENT 472 S.F. 0.011 AC.
AREA IN CONST. EASEMENT 101, 127 S.F. 2.322 AC.

THIS PLAT WAS PREPARED UNDER MY SUPERVISION.


Charles E. Good
N.C. REG. LAND SURVEYOR NO. L-1138

THIS MAP WAS PREPARED FOR THE PURPOSE OF ACQUIRING RIGHT-OF-WAY AND/OR AN EASEMENT ONLY, AND IS NOT INTENDED TO BE A BOUNDARY SURVEY OF THE PROPERTY SHOWN.

(51)

PHILLIPS, MATTOX, MOORE

THIS AREA REVISED
SEE SHEET 48C
dated 10-7-88

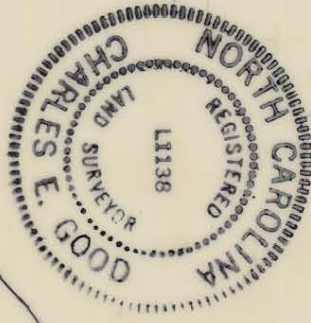

ALSON COURT INC.

(49)


YORKMONT PARK SUBDIVISION
MB 7-31

GRADY L. ROSS and wife,
BOBBIE GILLIS ROSS,
R. MARION ROSS and wife,
RAY PUTNAM ROSS
DB 1123 - 243

(48)

167-81-4

(47)
CITY

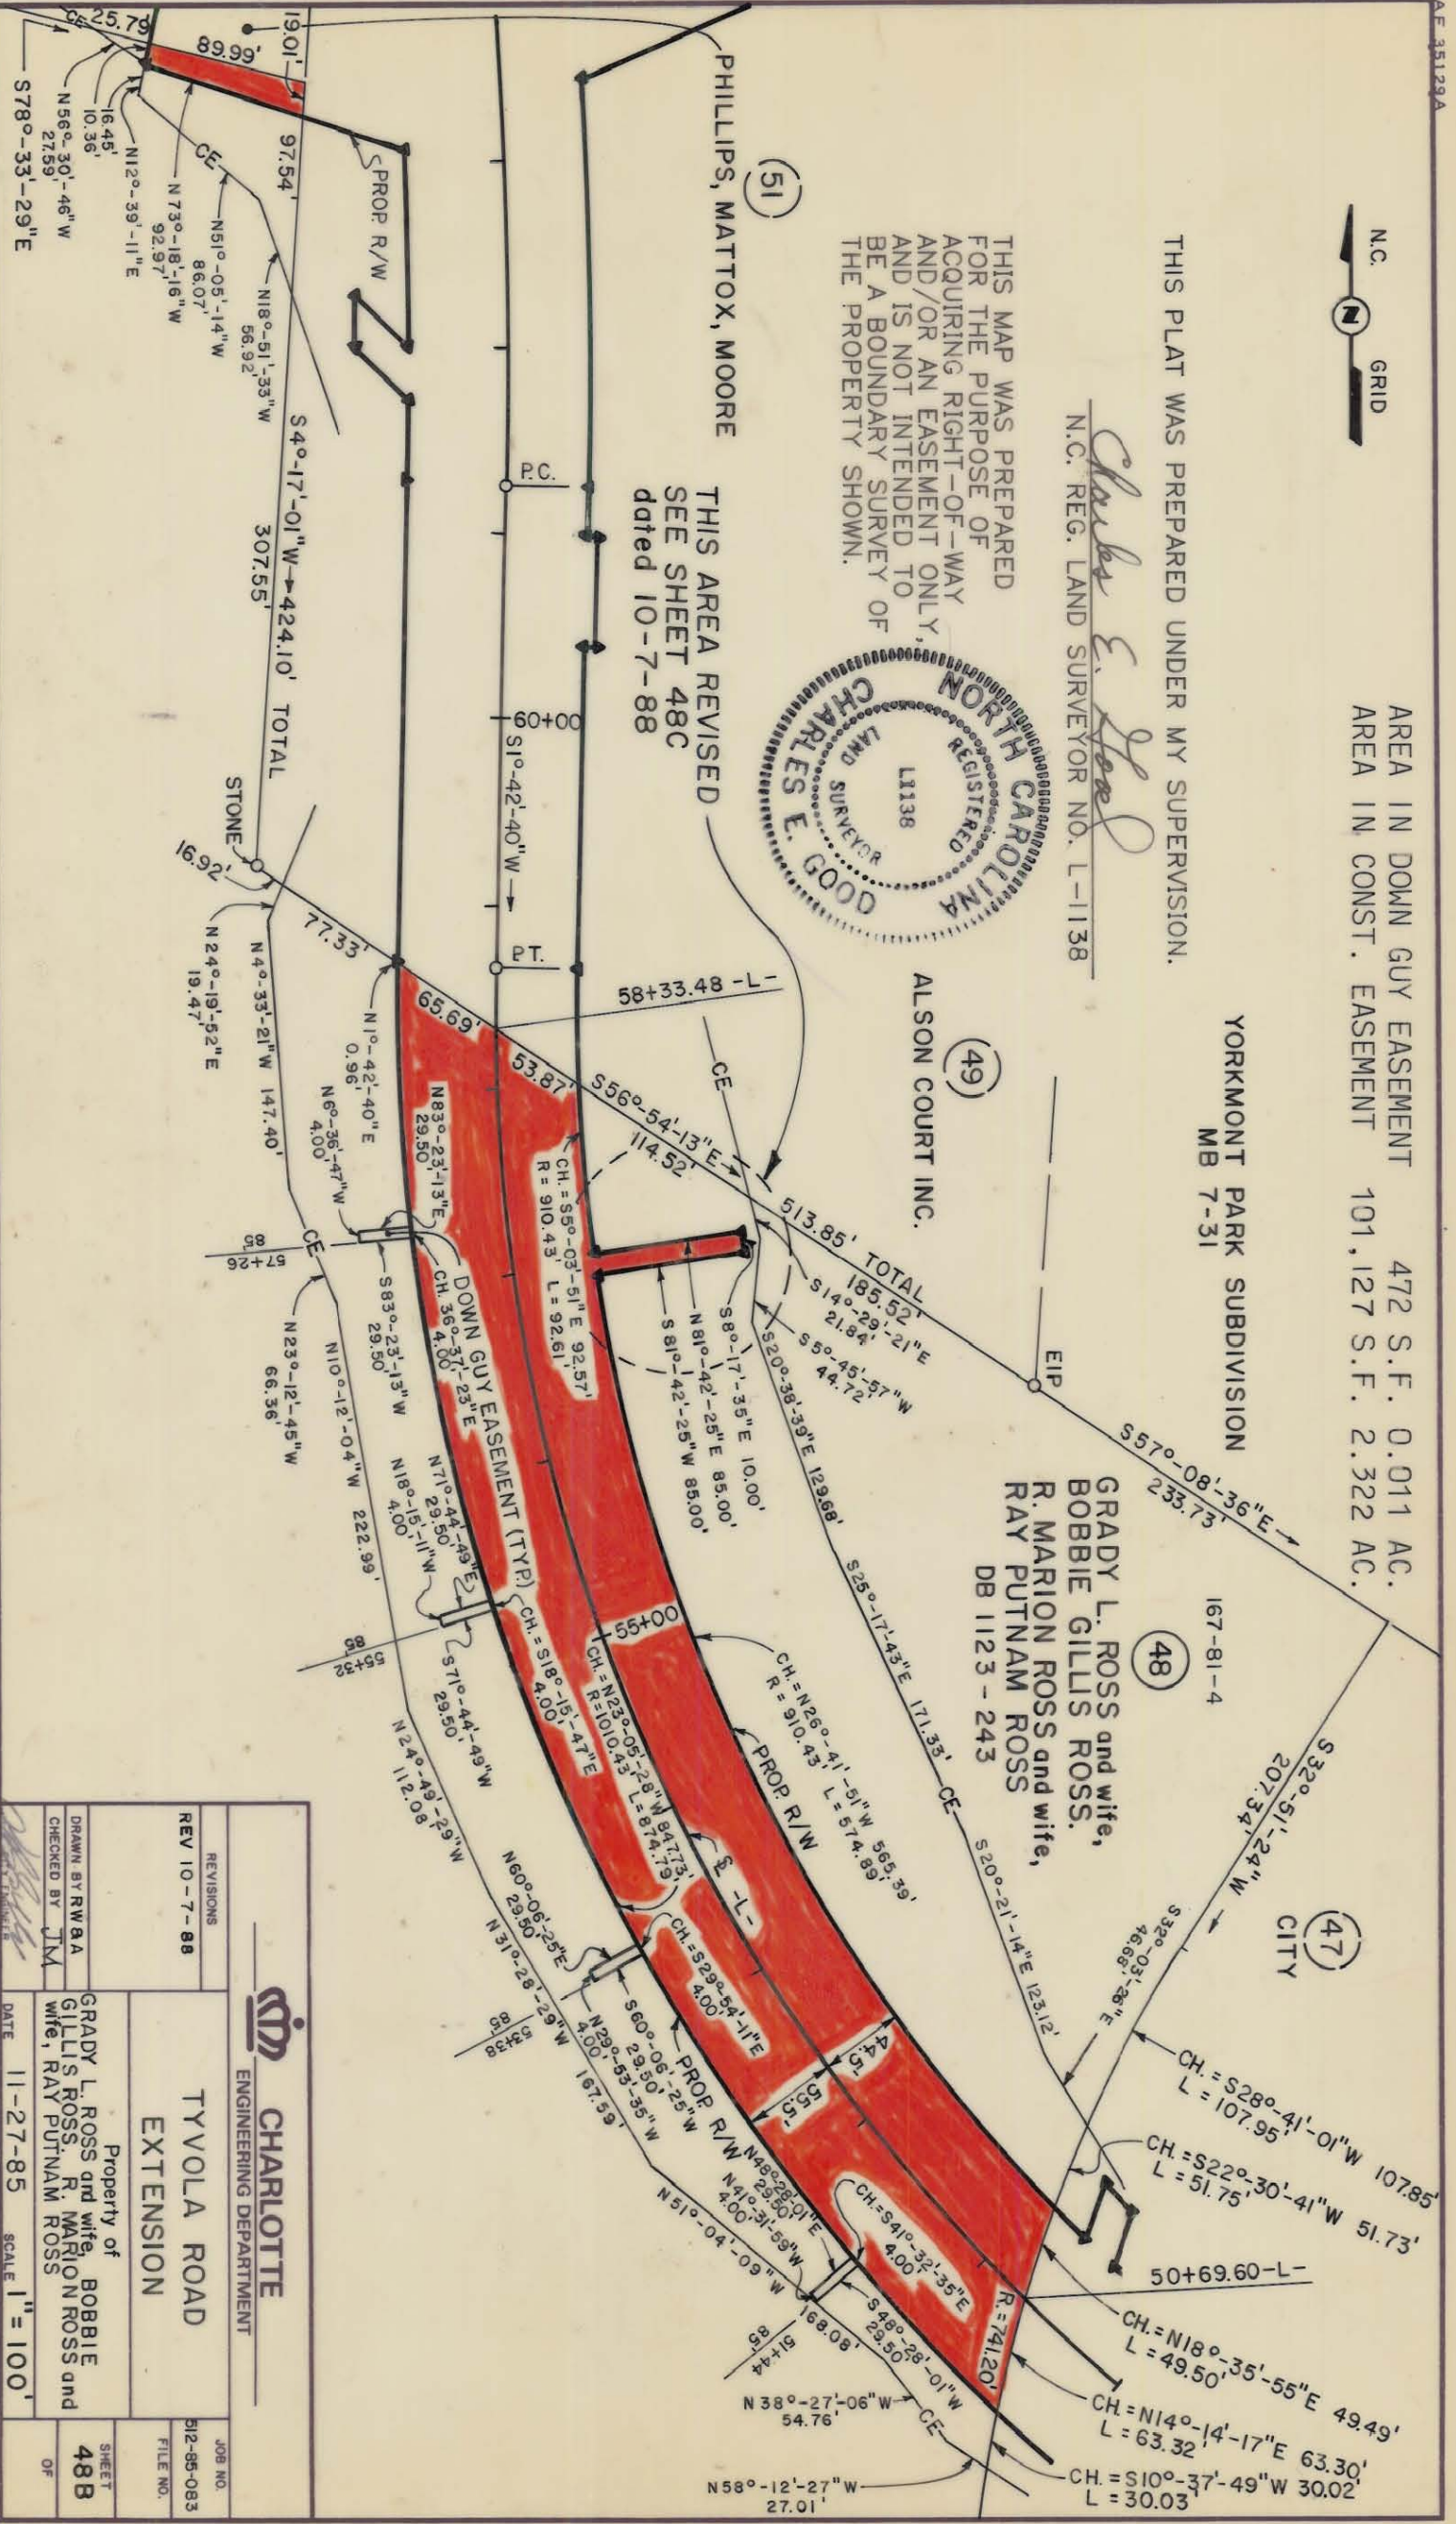

167-082-02 AND 167-051-31/32 AND 167-081-07/05/106

<p>CHARLOTTE ENGINEERING DEPARTMENT</p>		JOB NO. 512-85-083
<p>TYVOLA ROAD EXTENSION</p>		FILE NO.
<p>Property of GRADY L. ROSS and wife, BOBBIE GILLIS ROSS, R. MARION ROSS and wife, RAY PUTNAM ROSS</p>		SHEET 48B
<p>REVISIONS REV 10-7-88</p>	<p>DRAWN BY RW & A CHECKED BY JTM</p>	OF
<p>DATE 11-27-85</p>	<p>SCALE 1" = 100'</p>	