

WADDELL & LOLA T. CANTY

14
HENRY D. & JEANNE HARPER

4
JOHNNY C. SHIPP & MANDER B.

5
DONALD WOODS & CLARA W.

6
STEPHEN WILSON
Deed 167-156-11
M.B. 17-274

7
BERTRAM GAGE & MAXINE C.

(K)


20' STORM DRAINAGE EASEMENT

S 83°-09'-00" E

60' R/W


DRIVE

BRAMBLEWOOD

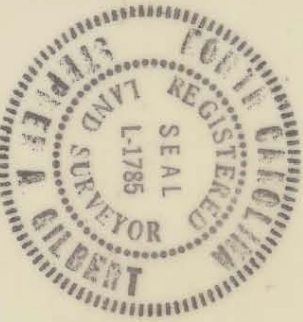

This plat was prepared under my supervision, *Stephen A Gilbert*
N. C. Reg. Surveyor No. L-1785

NOTE: Property corners shown circled were located by actual survey. Bearings are based on Recorded Map 17 - Page 274.

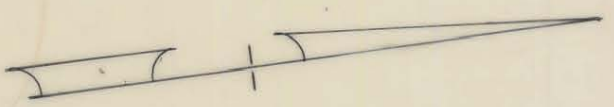

N 06°-51'-00" E

150.00'

90.57'

M.B. 17-274

Total Area 13,419 Sq. Ft. = 0.310 Ac
Estm. Area 906 Sq. Ft. = 0.021 Ac

*R/W SIGNED
D.B. 4872-300*

W 11°-00'-60"-038 N

Con. Mon.

RANCHWOOD

DRIVE

CITY OF CHARLOTTE NORTH CAROLINA DEPARTMENT OF PUBLIC WORKS ENGINEERING DIVISION		JOB NO. 512-94-104	SHEET 6
REVISIONS	STORM DRAINAGE EASEMENT BETWEEN BRAMBLEWOOD DRIVE & CORMWELL LANE	FILE NO.	OF 8
DRAWN BY B.C.	PROPERTY OF STEPHEN WILSON		
CHECKED BY <i>Steph</i>			
CITY ENGINEER			
DATE FEB. 14, 1984	SCALE 1" = 40'		