


VICINITY MAP
NOT TO SCALE

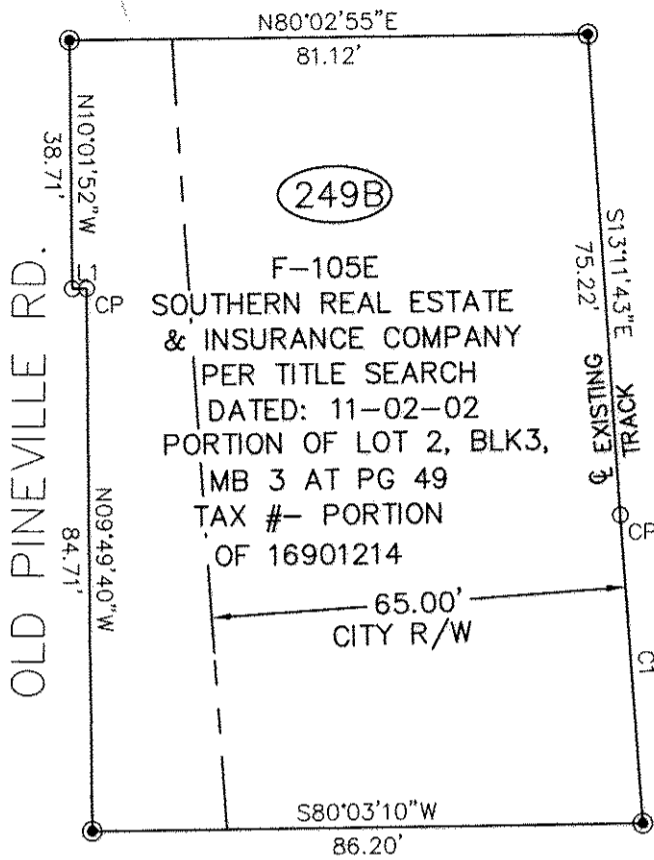


THIS MAP IS NOT A CERTIFIED SURVEY
AND HAS NOT BEEN REVIEWED BY A
LOCAL GOVERNMENT AGENCY FOR
COMPLIANCE WITH ANY APPLICABLE LAND
DEVELOPMENT REGULATIONS.

CURVE TABLE					
CURVE	LENGTH	RADIUS	TANGENT	CHORD BRG.	CHORD DIST
C1	48.44	7638.12	24.21	S13°20'37"E	48.42

LINE TABLE		
LINE	BEARING	LENGTH
L1	S80°27'19"W	2.17'

TOTAL AREA SHOWN	AREA WITHIN CITY R/W
10,267 SQ. FT. 0.236 ACRES	8,037 SQ. FT. 0.185 ACRES
AREA OUTSIDE CITY R/W	
2,230 SQ. FT. 0.051 ACRES	

RECORDED IN DEED
17516-767
07-22-04

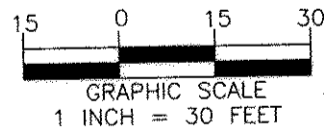

LEGEND

- LINES NOT SURVEYED
- RIGHT OF WAY
- NORFOLK SOUTHERN RAILWAY NSR
- REBAR SET ●
- PROPERTY CORNER FOUND ○
- CITY OF CHARLOTTE CITY
- COMPUTED POINT ○ CP



CHARLOTTE
ENGINEERING AND PROPERTY MANAGEMENT

REVISIONS	SOUTH CORRIDOR LRT PROJECT	JOB NO.
		512-01-078
		FILE NO.
		SHEET
		1
		OF
		1
DRAWN BY: BKE	PROPERTY ACQUISITION: SOUTHERN REAL ESTATE & INSURANCE COMPANY CHARLOTTE, MECKLENBURG CO., NC	
CHECKED BY: MEF		
SURVEY SUPVR. MEF	DATE: 4-01-04	SCALE: 1" = 30'