


TOTAL AREA	17,038 S.F.	0.391 AC.
AREA TAKEN	297 S.F.	0.007 AC.
AREA REMAINING	16,741 S.F.	0.384 AC.
AREA IN TEMP. CONST. EASE.	1,520 S.F.	0.035 AC.

THIS PLAT WAS PREPARED UNDER MY SUPERVISION.

*Charles E. Good*  
 N.C. REG. LAND SURVEYOR NO. L-1138

THIS MAP WAS PREPARED FOR THE PURPOSE OF ACQUIRING RIGHT-OF-WAY AND/OR AN EASEMENT ONLY, AND IS NOT INTENDED TO BE A BOUNDARY SURVEY OF THE PROPERTY SHOWN.

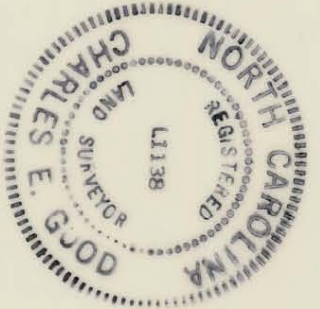

CHARLOTTE ENGINEERING DEPARTMENT		JOB NO. 512-85-083
TYVOLA ROAD EXTENSION		FILE NO.
Property of WILLIAM J. BAKER and wife, VIRGINIA MCINTOSH BAKER		SHEET 108 OF
DRAWN BY RW & A CHECKED BY <i>RM</i> SURVEY SUPERVISOR	DATE DEC. 1986 SCALE 1" = 40'	

169-121-05/06