


TOTAL AREA	13,761 S.F.	0.316 AC.
AREA TAKEN	0 S.F.	0 AC.
AREA REMAINING	13,761 S.F.	0.316 AC.
AREA IN CONST. EASE.	757 S.F.	0.017 AC.

THIS PLAT WAS PREPARED UNDER MY SUPERVISION.

Charles E. Hood
 N.C. REG. LAND SURVEYOR NO. L-1138

THIS MAP WAS PREPARED FOR THE PURPOSE OF ACQUIRING RIGHT-OF-WAY AND/OR AN EASEMENT ONLY, AND IS NOT INTENDED TO BE A BOUNDARY SURVEY OF THE PROPERTY SHOWN.

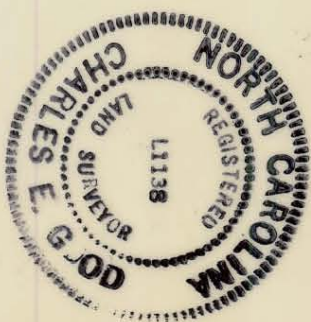

CHARLOTTE ENGINEERING DEPARTMENT		JOB NO.	912-85-083
REVISIONS	TYVOLA ROAD EXTENSION	FILE NO.	
DRAWN BY RWGA	Property of	SHEET	29
CHECKED BY VHM	LESTER GREENE & wife, ANNIE W. GREENE	OF	
DATE 11-11-85	SCALE 1" = 40'		

169-152-18