


NATIONS VILLAGE SUBDIVISION
MB 7 - 183

TOTAL AREA	14,040 S.F.	0.322 AC.
AREA TAKEN	235 S.F.	0.005 AC.
AREA REMAINING	13,805 S.F.	0.317 AC.
AREA IN CONST. EASE.	743 S.F.	0.017 AC.

THIS PLAT WAS PREPARED UNDER MY SUPERVISION.

Charles E. Good
N.C. REG. LAND SURVEYOR NO. L-1138

THIS MAP WAS PREPARED FOR THE PURPOSE OF ACQUIRING RIGHT-OF-WAY AND/OR AN EASEMENT ONLY, AND IS NOT INTENDED TO BE A BOUNDARY SURVEY OF THE PROPERTY SHOWN.

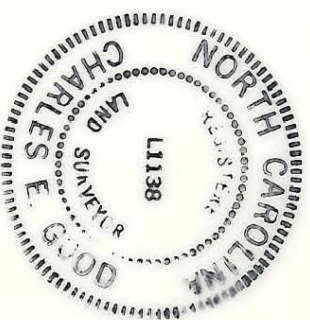

NOTE: Property corners shown circled were located by actual survey. Bearings and distances shown in parenthesis are based on deed information.

<p>CHARLOTTE ENGINEERING DEPARTMENT</p>		JOB NO.
<p>REVISIONS</p> <p>DEED BEARINGS 2-23-87 RLB</p>		512-85-083
<p>DRAWN BY RWBA CHECKED BY RLS SURVEY SUPERVISOR <i>R. Druued</i></p>		FILE NO.
<p>PROPERTY OF T. DRUIUED ROBERSON & wife, HAZEL K. ROBERSON</p>		SHEET 30 OF
<p>DATE DEC. 1986 SCALE 1"=40'</p>		

169-152-19