


(9)  
 FITZGERALD  
 LOT 15

(10)  
 DOUGLAS A. MORGAN and wife,  
 GLENDA C. MORGAN  
 DB 3614 - 694  
 MB 7 - 183  
 70.75  
 CH = N36°03'-26\"/>

TOTAL AREA 13,454 S.F. 0.309 AC.  
 AREA TAKEN 873 S.F. 0.020 AC.  
 AREA REMAINING 12,581 S.F. 0.289 AC.

THIS PLAT WAS PREPARED UNDER MY SUPERVISION.  
*Charles E. Good*  
 N.C. REG. LAND SURVEYOR NO. L-1138

THIS MAP WAS PREPARED FOR THE PURPOSE OF ACQUIRING RIGHT-OF-WAY AND/OR AN EASEMENT ONLY, AND IS NOT INTENDED TO BE A BOUNDARY SURVEY OF THE PROPERTY SHOWN.

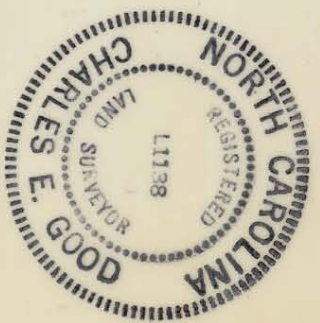

CHARLOTTE ENGINEERING DEPARTMENT		JOB NO. 512-85-083	
TYVOLA ROAD EXTENSION		FILE NO.	
Property of DOUGLAS A. MORGAN and wife, GLENDA C. MORGAN		SHEET 10 OF	
REVISIONS	DRAWN BY RW & A CHECKED BY	DATE 10-31-85	SCALE 1" = 40'

169-155-02