
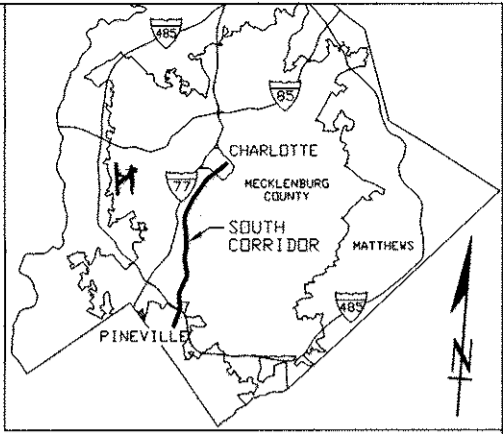



INSET A, SEE SHEET 2

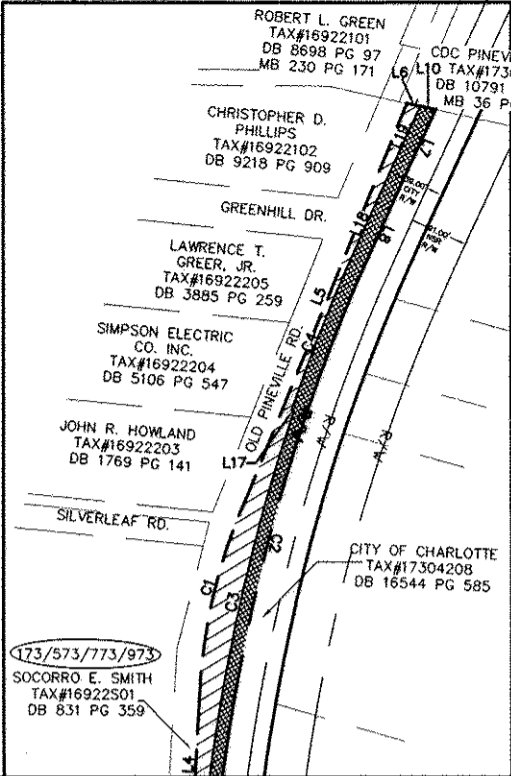

VICINITY MAP
NOT TO SCALE


TOTAL AREA OF UTILITY EASEMENT	TOTAL AREA OF P.D.E.
29 SQ. FT. 0.001 ACRE	32,227 SQ. FT. 0.740 ACRE
*TOTAL AREA FROM DEED OR TAX OFFICE	TOTAL AREA OF T.C.E.
4,541,148 SQ. FT. 104.250 ACRE	47,091 SQ. FT. 1.081 ACRE

*TOTAL AREA FROM DEED OR TAX OFFICE. SEE NOTE 6.

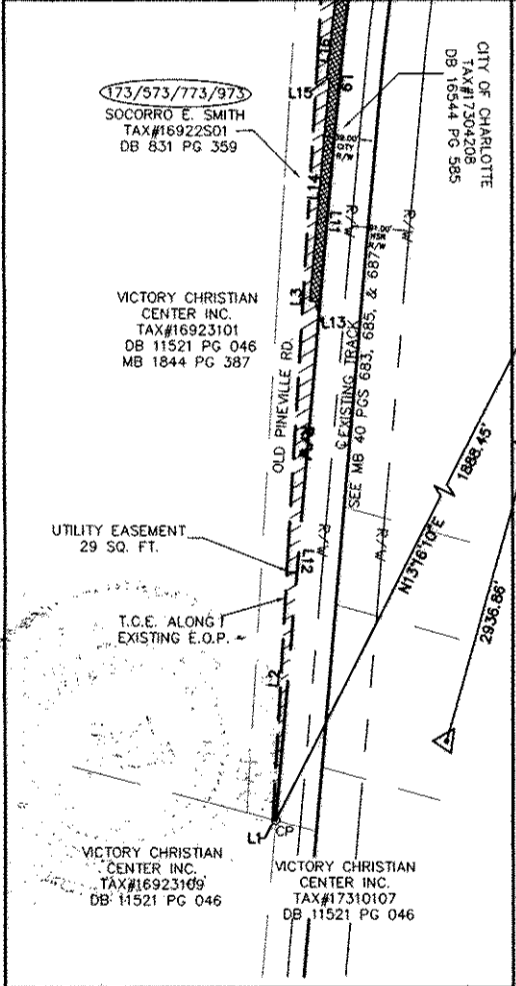


GPS MON J34.01
N=513855.51
E=1439092.71
(GROUND COORD)

I, LAWRENCE J. WHITAKER, CERTIFY THAT THIS PLAT WAS PREPARED UNDER MY SUPERVISION AND THAT THE PLAT WAS PREPARED FOR THE PURPOSE OF ACQUISITION AND EASEMENTS ONLY, AND IS NOT INTENDED TO BE A BOUNDARY SURVEY OF PROPERTY SHOWN.

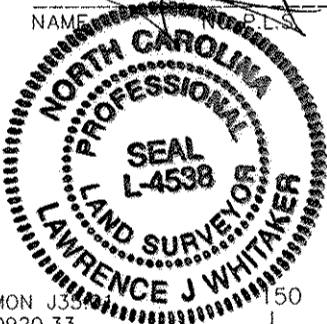

6-23-05
NAME: L-4538 DATE: 6-23-05
ACQUISITION BY CITY
RECORDED IN DEED BOOK
19076-251
DATE 07-25-05

GPS MON J33.01
N=510920.33
E=1438993.66
(GROUND COORD)

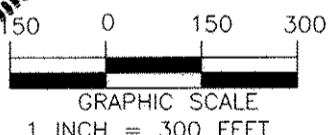

INSET B, SEE SHEET 3
SEE SHEET 2, 3, & 4 FOR ADDITIONAL NOTES.

LEGEND

LINES NOT SURVEYED	---
RIGHT OF WAY	---
NORFOLK SOUTHERN RAILWAY	NSR
PROPERTY CORNER FOUND	○
CITY OF CHARLOTTE	CITY
COMPUTED POINT	○ CP
TEMPORARY CONSTRUCTION EASEMENT (T.C.E.)	▨
UTILITY EASEMENT	■
PERMANENT DRAINAGE EASEMENT (P.D.E.)	▩

STATE OF NORTH CAROLINA
COUNTY OF MECKLENBURG

I, _____, Review Officer of Mecklenburg County, certify that the map or plat to which this certification is attached meets all statutory requirements for recording.

Review Officer _____ Date _____

PBSJ Survey Prepared By
5200 77 CENTER DRIVE, SUITE 500
CHARLOTTE, NORTH CAROLINA 28217
704-522-7275

GATS
CHARLOTTE AREA TRANSIT SYSTEM

CHARLOTTE
ENGINEERING AND PROPERTY MANAGEMENT

REVISIONS 06-15-05 BKE	SOUTH CORRIDOR LRT PROJECT	JOB NO. 512-01-078
DRAWN BY: BKE CHECKED BY: MEF		FILE NO.
SURVEY SUPVR. LJW	PROPERTY ACQUISITION: SOCORRO E. SMITH CHARLOTTE, MECKLENBURG CO., NC	SHEET 1 OF 4
	DATE: 8-25-04 SCALE: 1" = 300'	