
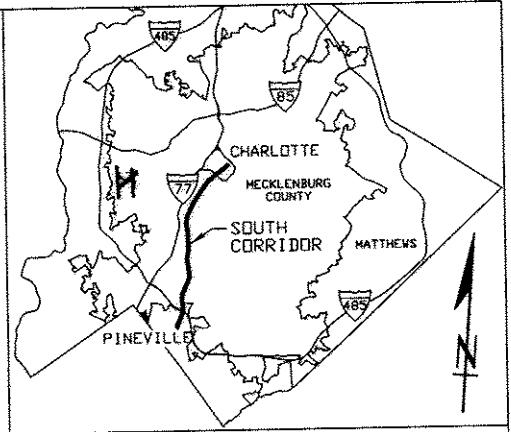



INSET A, SEE SHEET 2

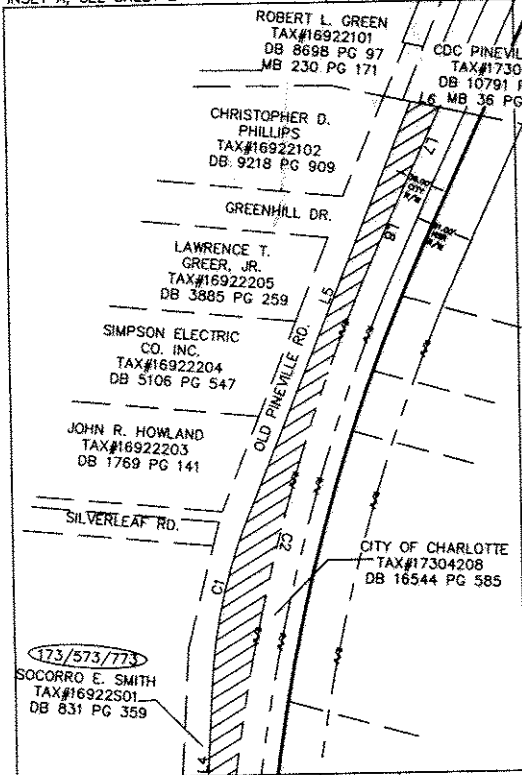

VICINITY MAP
NOT TO SCALE

TOTAL AREA OF UTILITY EASEMENT	
29 SQ. FT. 0.001 ACRE	
*TOTAL AREA FROM DEED OR TAX OFFICE	TOTAL AREA OF T.C.E.
4,541,148 SQ. FT. 104.250 ACRE	79,319 SQ. FT. 1.821 ACRE

*TOTAL AREA FROM DEED OR TAX OFFICE. SEE NOTE 6.

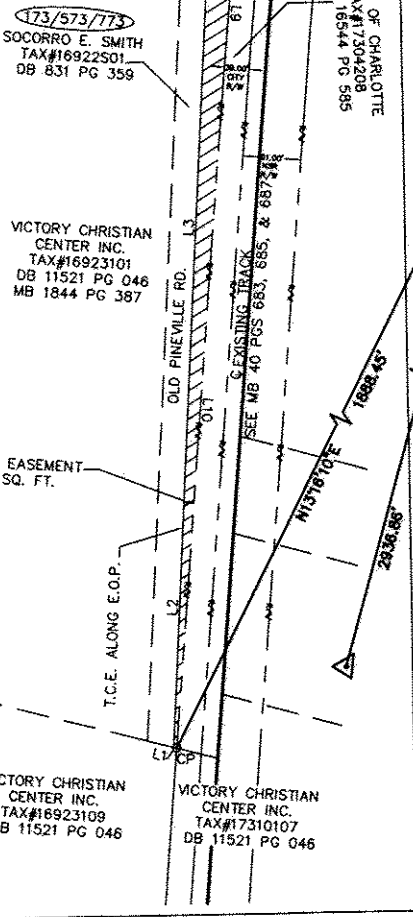


GPS MON J34.01
N=513855.51
E=1439092.71
(GROUND COORD)

RECORDED IN DEED
18096-111
12/07/04


I, MARK E. FUNKHOUSER, CERTIFY THAT THE INFORMATION SHOWN HEREON IS CORRECT TO THE BEST OF MY KNOWLEDGE; THAT THE BOUNDARY SHOWN HEREON WAS COPIED FROM THE DEED FOR THIS PARCEL AS REFERENCED HEREON; THAT A FULL AND COMPLETE BOUNDARY SURVEY WAS NOT PERFORMED IN CONNECTION TO THIS MAPPING.

Mark E. Funkhouser 8-26-04

MARK E. FUNKHOUSER, PLS

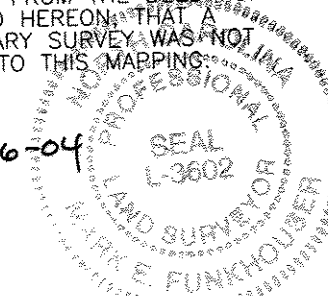

GPS MON J35.01
N=510920.33
E=1438993.66
(GROUND COORD)

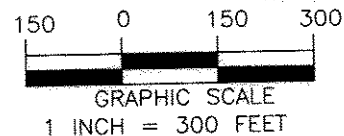

INSET B, SEE SHEET 3

SEE SHEET 2, 3, & 4 FOR ADDITIONAL NOTES.

LEGEND

- LINES NOT SURVEYED
- - - RIGHT OF WAY
- NORFOLK SOUTHERN RAILWAY NSR
- PROPERTY CORNER FOUND ○
- CITY OF CHARLOTTE CITY
- COMPUTED POINT ○ CP
- TEMPORARY CONSTRUCTION EASEMENT (T.C.E.) [Hatched Box]
- UTILITY EASEMENT [Solid Black Box]

STATE OF NORTH CAROLINA
COUNTY OF MECKLENBURG

I, _____, Review Officer of Mecklenburg County, certify that the map or plat to which this certification is attached meets all statutory requirements for recording.

Review Officer _____

Date _____



CHARLOTTE

ENGINEERING AND PROPERTY MANAGEMENT

REVISIONS	SOUTH CORRIDOR LRT PROJECT	JOB NO. 512-01-078
		FILE NO.
DRAWN BY: BKE CHECKED BY: MEF	PROPERTY ACQUISITION: SOCORRO E. SMITH	SHEET 1
SURVEY SUPVR. MEF	CHARLOTTE, MECKLENBURG CO., NC	OF 4
DATE: 8-25-04 SCALE: 1" = 300'		



Survey Prepared By
5200 77 CENTER DRIVE, SUITE 500
CHARLOTTE, NORTH CAROLINA 28217
704-522-7275