


I, KENNETH M. GREEN, CERTIFY THAT THIS PLAT WAS PREPARED UNDER MY SUPERVISION AND THAT THE PLAT WAS PREPARED FOR THE PURPOSE OF EASEMENT ACQUISITION ONLY, AND IS NOT INTENDED TO BE A BOUNDARY SURVEY OF THE PROPERTY SHOWN HEREON.


NOTES:
 BEARINGS AND DISTANCES SHOWN IN PARENTHESIS ARE BASED ON RECORDED MAP INFORMATION.
 THIS PROPERTY MAY BE SUBJECT TO OTHER EASEMENTS EITHER RECORDED OR IMPLIED.
 BOUNDARY INFORMATION TAKEN FROM COMPILED MECKLENBURG CO. PUBLIC RECORD INFORMATION.

I, _____ REVIEW OFFICER OF MECKLENBURG COUNTY CERTIFY THAT THE MAP OR PLAT TO WHICH THIS CERTIFICATION IS AFFIXED MEETS ALL STATUTORY REQUIREMENTS FOR RECORDING.

REVIEW OFFICER _____ DATE _____

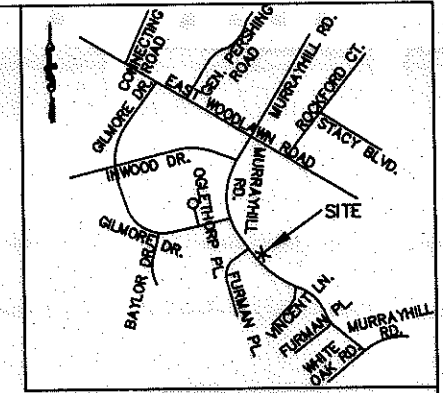


VICINITY MAP NOT TO SCALE

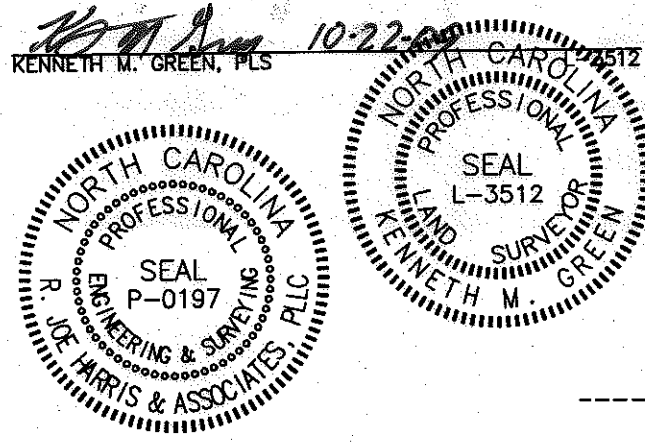

- LEGEND:
- ▲ - MONUMENT FOUND
 - - PROPERTY LINE
 - R/W- - R/W LINE
 - e- - TEMPORARY CONSTRUCTION EASEMENT (TCE)
 - [Dotted Hatch] - TCE HATCH
 - SUE- - SIDEWALK/UTILITY EASEMENT
 - [Diagonal Hatch] - SIDEWALK/UTILITY EASEMENT HATCH
 - - ADJOINER


11,270 SF TOTAL AREA BY PLAT
 175 SF IN SIDEWALK/UTILITY EASEMENT
 1,435 SF IN TEMP CONST ESMT
 11,270 SF REMAINING

PREPARED BY:
R. Joe Harris & Associates, P.L.L.C.
 Engineering & Land Surveying
 1698 W. HWY 160, SUITE 130, FORT MILL, SC, 29708
 Phone: (803) 802-1799

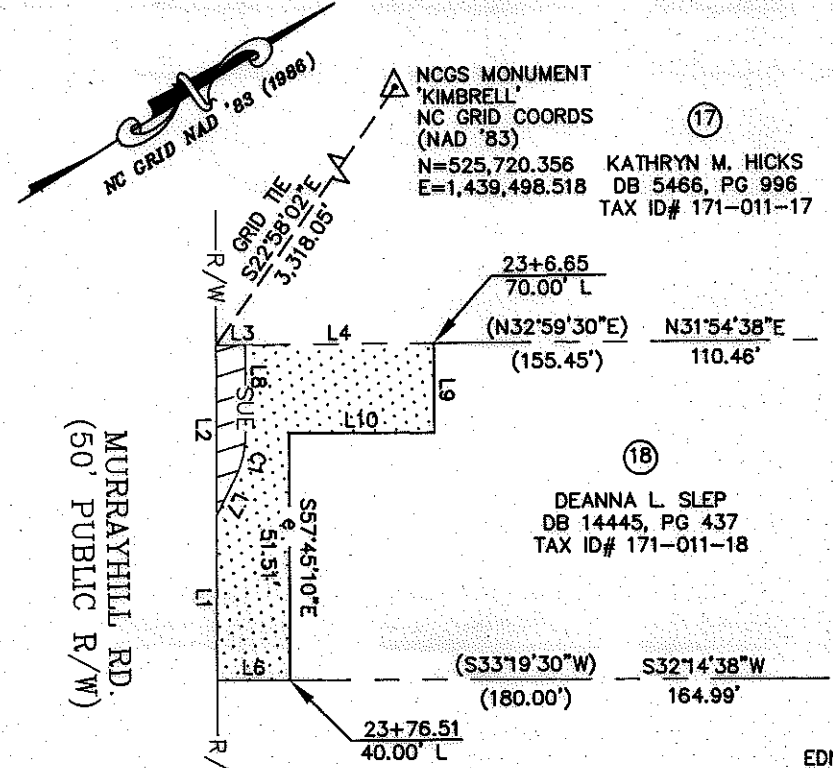

CURVE TABLE						
CURVE	LENGTH	RADIUS	TANG	CHORD	BEARING	DELTA
C1	11.12	22.00	5.68	11.00	S43°16'31"E	28°57'18"

REV 1 NOTE
 THE PURPOSE OF THIS REVISION IS TO TIE THE ORIGINAL BEARINGS AND DISTANCES TO NC GRID.

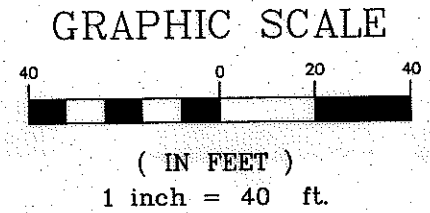

LINE TABLE		
LINE	LENGTH	BEARING
L1	34.40	N57°45'02"W
L1 (DEED)	(70.00)	(N56°40'30"W)
L2	35.60	N57°45'02"W
L3	6.00	N31°54'38"E
L4	39.00	N31°54'38"E
L5	11.46	S60°02'52"E
L5 (DEED)	(11.46)	(S58°58'00"E)
L6	15.00	S32°14'38"W
L7	7.35	S31°29'51"E
L8	18.40	S57°45'10"E
L9	18.75	S57°45'47"E
L10	30.00	S32°14'50"W

EDNA H. ANGLINE DB 04902, PG 258 TAX ID# 171-011-19
 REV 1: 10-21-09
 RJH PROJ. #1341.03

 CHARLOTTE ENGINEERING & PROPERTY MANAGEMENT	EASEMENT ACQUISITION MURRAYHILL - WEDGEWOOD SIDEWALK PROJECT	
	PROPERTY OF DEANNA L. SLEP 5015 MURRAYHILL ROAD CHARLOTTE, NC 28209 PID #171-011-18	
512-08-038 <small>JOB NO.</small>	1" = 40' <small>SCALE</small>	PARCEL18 REV 1.DWG <small>CAD FILE NAME</small>
JSS <small>PREPARED BY</small>	10/5/09 <small>DATE</small>	SHEET 1 OF 1