
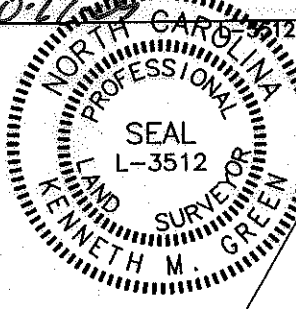


I, KENNETH M. GREEN, CERTIFY THAT THIS PLAT WAS PREPARED UNDER MY SUPERVISION AND THAT THE PLAT WAS PREPARED FOR THE PURPOSE OF EASEMENT ACQUISITION ONLY, AND IS NOT INTENDED TO BE A BOUNDARY SURVEY OF THE PROPERTY SHOWN HEREON.

NOTES:
 BEARINGS AND DISTANCES SHOWN IN PARENTHESIS ARE BASED ON RECORDED MAP INFORMATION.
 THIS PROPERTY MAY BE SUBJECT TO OTHER EASEMENTS EITHER RECORDED OR IMPLIED.
 BOUNDARY INFORMATION TAKEN FROM COMPILED MECKLENBURG CO. PUBLIC RECORD INFORMATION.

I, _____ REVIEW OFFICER OF MECKLENBURG COUNTY CERTIFY THAT THE MAP OR PLAT TO WHICH THIS CERTIFICATION IS AFFIXED MEETS ALL STATUTORY REQUIREMENTS FOR RECORDING.

Kenneth M. Green 10-27-09
 KENNETH M. GREEN, PLS

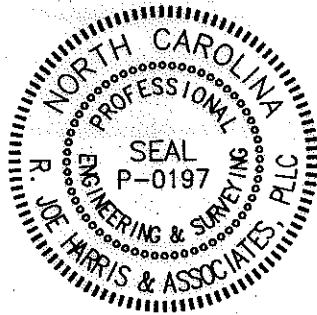

- LEGEND:
- MONUMENT FOUND
 - PROPERTY LINE
 - R/W LINE
 - TEMPORARY CONSTRUCTION EASEMENT (TCE)
 - TCE HATCH
 - SIDEWALK/UTILITY EASEMENT
 - SIDEWALK/UTILITY EASEMENT HATCH
 - ADJOINER
 - EXISTING SEWER/STORM EASEMENT

10,090 SF TOTAL AREA BY PLAT
 000 SF IN SIDEWALK/UTILITY EASEMENT
 1,948 SF IN TEMP CONST ESMT
 10,090 SF REMAINING


PREPARED BY:

R. Joe Harris & Associates, P.L.L.C.


Engineering & Land Surveying

1698 W. HWY 160, SUITE 130, FORT MILL, SC, 29708

Phone: (803) 802-1799

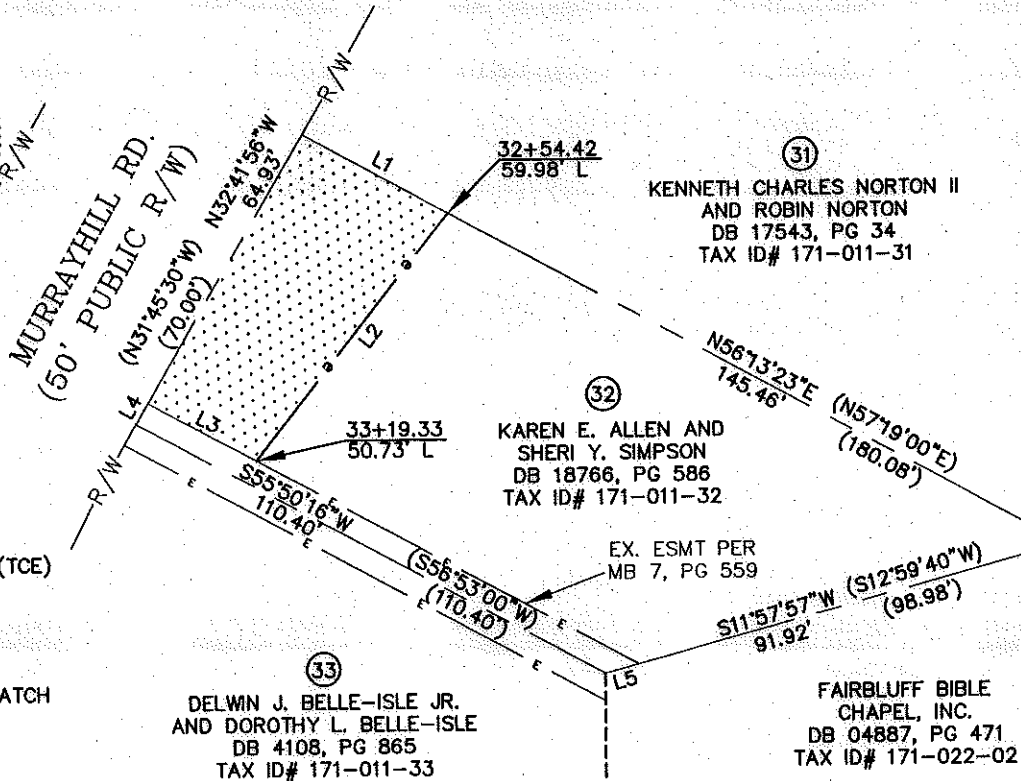

REVIEW OFFICER _____ DATE _____

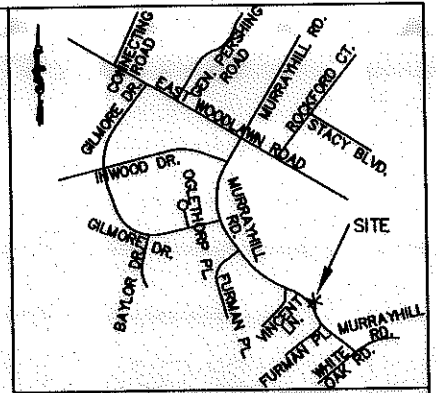

VICINITY MAP NOT TO SCALE

GRAPHIC SCALE



(IN FEET)

1 inch = ft.

RJH PROJ. #1341.03

LINE TABLE		
LINE	LENGTH	BEARING
L1	34.62	N56°13'23"E
L2	65.57	S24°42'02"E
L3	25.49	S55°50'16"W
L4	5.00	N32°41'56"W
L5	7.21	S11°57'57"W

		EASEMENT ACQUISITION MURRAYHILL - WEDGEWOOD SIDEWALK PROJECT	
		PROPERTY OF KAREN E. ALLEN AND SHERI Y. SIMPSON 5133 MURRAYHILL RD. CHARLOTTE, NC 28209 PID #171-011-32	
512-08-038 JOB NO.	1" = 40' SCALE	PLM PREPARED BY	10/22/09 DATE
PARCEL 32.DWG CAD FILE NAME		SHEET 1	OF 1