
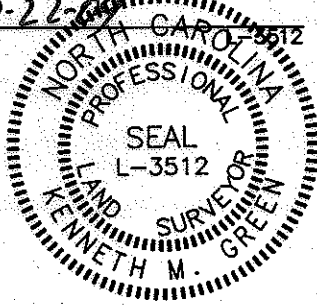


I, KENNETH M. GREEN, CERTIFY THAT THIS PLAT WAS PREPARED UNDER MY SUPERVISION AND THAT THE PLAT WAS PREPARED FOR THE PURPOSE OF EASEMENT ACQUISITION ONLY, AND IS NOT INTENDED TO BE A BOUNDARY SURVEY OF THE PROPERTY SHOWN HEREON.

Kenneth M. Green 10-22-09
KENNETH M. GREEN, PLS

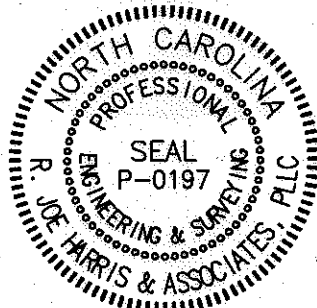

LEGEND:

- MONUMENT FOUND
- PROPERTY LINE
- R/W LINE
- TEMPORARY CONSTRUCTION EASEMENT (TCE)
- TCE HATCH
- SIDEWALK/UTILITY EASEMENT
- SIDEWALK/UTILITY EASEMENT HATCH
- ADJOINER
- EXISTING SEWER/STORM EASEMENT

8,217 SF TOTAL AREA BY PLAT
000 SF IN SIDEWALK/UTILITY EASEMENT
1,697 SF IN TEMP CONST ESMT
8,217 SF REMAINING

PREPARED BY:



R. Joe Harris & Associates, P.L.L.C.

Engineering & Land Surveying
1698 W. HWY 160, SUITE 130, FORT MILL, SC, 29708
Phone: (803) 802-1799

NOTES:
BEARINGS AND DISTANCES SHOWN IN PARENTHESIS ARE BASED ON RECORDED MAP INFORMATION.
THIS PROPERTY MAY BE SUBJECT TO OTHER EASEMENTS EITHER RECORDED OR IMPLIED.
BOUNDARY INFORMATION TAKEN FROM COMPILED MECKLENBURG CO. PUBLIC RECORD INFORMATION.

I, _____ REVIEW OFFICER OF MECKLENBURG COUNTY CERTIFY THAT THE MAP OR PLAT TO WHICH THIS CERTIFICATION IS AFFIXED MEETS ALL STATUTORY REQUIREMENTS FOR RECORDING.

REVIEW OFFICER _____ DATE _____

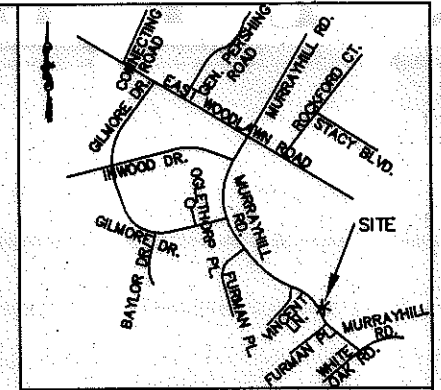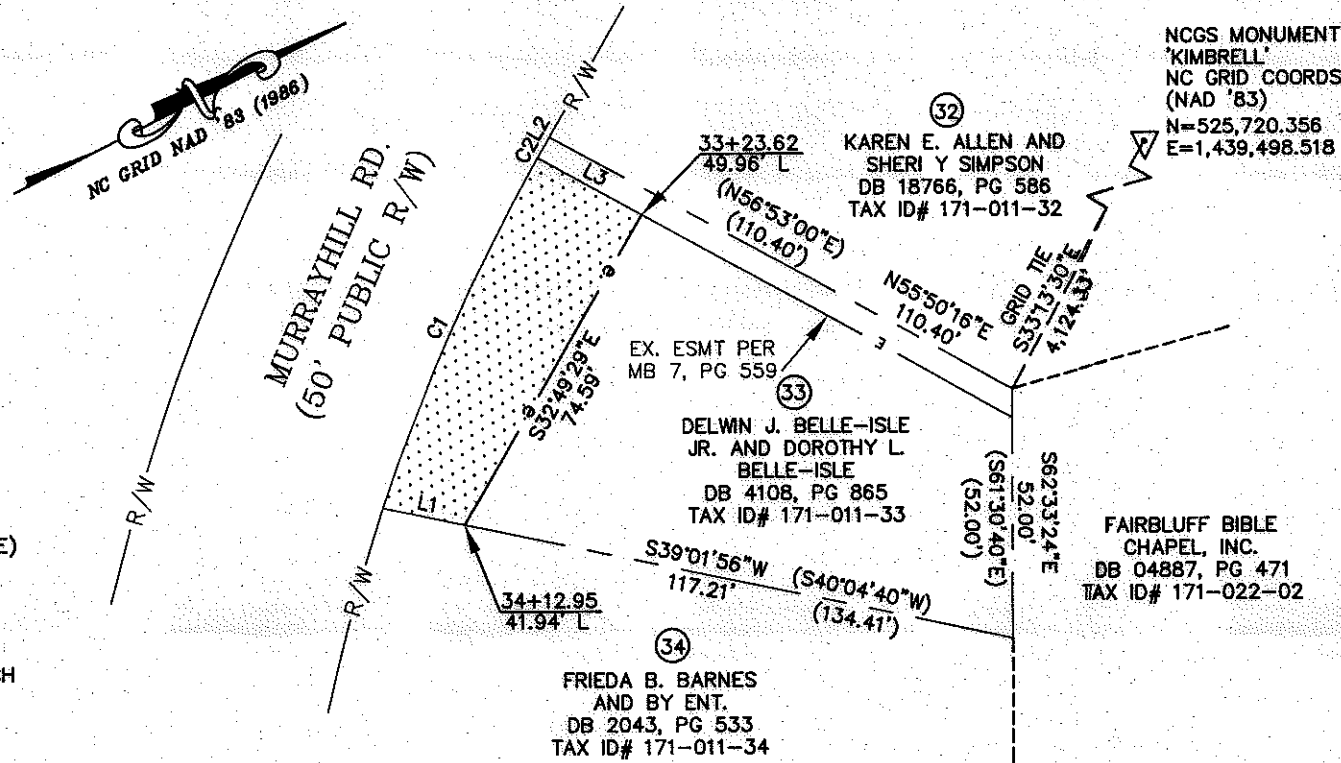


VICINITY MAP NOT TO SCALE

NCGS MONUMENT 'KIMBRELL'
NC GRID COORDS (NAD '83)
N=525,720.356
E=1,439,498.518

FAIRBLUFF BIBLE CHAPEL, INC.
DB 04887, PG 471
TAX ID# 171-022-02

GRAPHIC SCALE

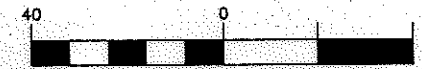


(IN FEET)
1 inch = ft.

RJH PROJ. #1341.03

LINE TABLE		
LINE	LENGTH	BEARING
L1	17.20	S39°01'56"W
L2	1.44	N32°48'14"W
L2(DEED)	(1.44)	(N31°44'30"W)
L3	24.76	N55°59'46"E

CURVE TABLE						
CURVE	LENGTH	RADIUS	TANG	CHORD	BEARING	DELTA
C1	80.00	411.29	40.13	79.88	N38°52'28"W	11°08'41"
C1(DEED)	(83.56)	(411.29)				
C2	3.56	411.29	1.78	3.56	N33°03'14"W	0°29'46"



CHARLOTTE.
ENGINEERING & PROPERTY
MANAGEMENT

**EASEMENT ACQUISITION
MURRAYHILL -
WEDGEWOOD SIDEWALK
PROJECT**

PROPERTY OF
DELWIN J. BELLE-ISLE
JR. AND DOROTHY L.
BELLE-ISLE
5139 MURRAYHILL RD.
CHARLOTTE, NC 28209
PID #171-011-33

512-08-038
JOB NO.

JSS
PREPARED BY

1" = 40'
SCALE

10/22/09
DATE

PARCEL 33.DWG
CAD FILE NAME

SHEET	OF
1	1