
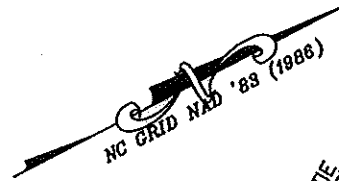


I, KENNETH M. GREEN, CERTIFY THAT THIS PLAT WAS PREPARED UNDER MY SUPERVISION AND THAT THE PLAT WAS PREPARED FOR THE PURPOSE OF EASEMENT ACQUISITION ONLY, AND IS NOT INTENDED TO BE A BOUNDARY SURVEY OF THE PROPERTY SHOWN HEREON.

NOTES:
 BEARINGS AND DISTANCES SHOWN IN PARENTHESIS ARE BASED ON RECORDED MAP INFORMATION.
 THIS PROPERTY MAY BE SUBJECT TO OTHER EASEMENTS EITHER RECORDED OR IMPLIED.
 BOUNDARY INFORMATION TAKEN FROM COMPILED MECKLENBURG CO. PUBLIC RECORD INFORMATION.


I, _____ REVIEW OFFICER OF MECKLENBURG COUNTY CERTIFY THAT THE MAP OR PLAT TO WHICH THIS CERTIFICATION IS AFFIXED MEETS ALL STATUTORY REQUIREMENTS FOR RECORDING.

Kenneth M. Green
 KENNETH M. GREEN, PLS

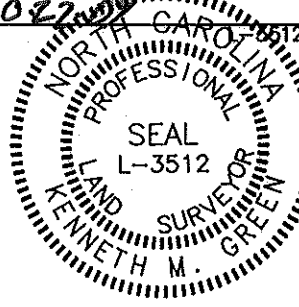

NCGS MONUMENT
 'KIMBRELL'
 NC GRID COORDS
 (NAD '83)
 N=525,720.356
 E=1,439,498.518


REVIEW OFFICER _____ DATE _____

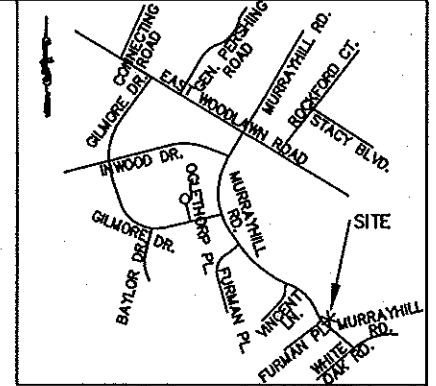

VICINITY MAP NOT TO SCALE

(EX. 50' PUBLIC R/W)
 (REFERENCE MAP 7, PG 559)

MURRAYHILL RD.
 (50' PUBLIC R/W)

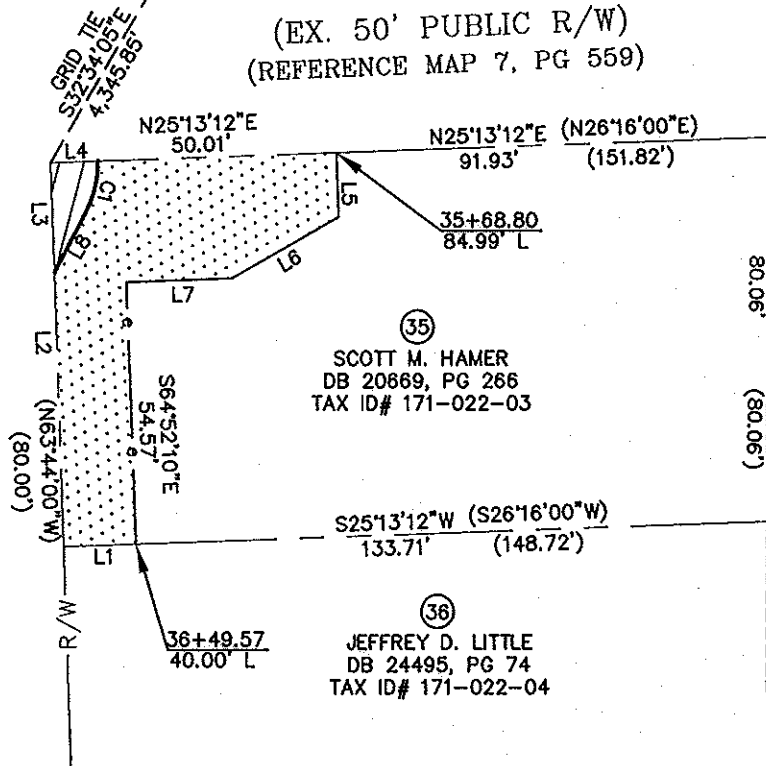

LEGEND:

- MONUMENT FOUND
- PROPERTY LINE
- R/W LINE
- TEMPORARY CONSTRUCTION EASEMENT (TCE)
- TCE HATCH
- SIDEWALK/UTILITY EASEMENT
- SIDEWALK/UTILITY EASEMENT HATCH
- ADJOINER

12,021SF TOTAL AREA BY PLAT
 138 SF IN SIDEWALK/UTILITY EASEMENT
 2,063 SF IN TEMP CONST ESMT
 12,021SF REMAINING

PREPARED BY:


R. Joe Harris & Associates, P.L.L.C.

Engineering & Land Surveying
 1698 W. HWY 160, SUITE 130, FORT MILL, SC, 29708
 Phone: (803) 802-1799

CURVE TABLE						
CURVE	LENGTH	RADIUS	TANG	CHORD	BEARING	DELTA
C1	11.26	22.00	5.76	11.14	S49°34'17"E	29°19'37"

LINE TABLE		
LINE	LENGTH	BEARING
L1	15.00	S25°13'12"W
L2	57.15	N64°46'48"W
L3	22.86	N64°46'48"W
L4	9.88	N25°13'12"E
L5	13.37	S64°49'54"E
L6	25.94	S02°25'20"E
L7	22.00	S25°07'50"W
L8	13.97	S34°54'28"E

GRAPHIC SCALE

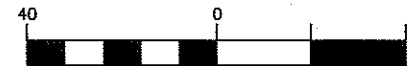

(IN FEET)
 1 inch = ft.

FAIRBLUFF BIBLE
 CHAPEL, INC.
 DB 04887, PG 471
 TAX ID# 171-022-02

RJH PROJ. #1341.03

 CHARLOTTE ENGINEERING & PROPERTY MANAGEMENT		EASEMENT ACQUISITION MURRAYHILL - WEDGEWOOD SIDEWALK PROJECT	
		PROPERTY OF SCOTT M. HAMER 5157 MURRAYHILL RD. CHARLOTTE, NC 28209 PID #171-011-35	
512-08-038 <small>DB NO.</small>	1" = 40' <small>SCALE</small>	PARCEL 35.DWG <small>CAD FILE NAME</small>	SHEET 1
<small>PREPARED BY</small>	10/22/09 <small>DATE</small>		OF 1