
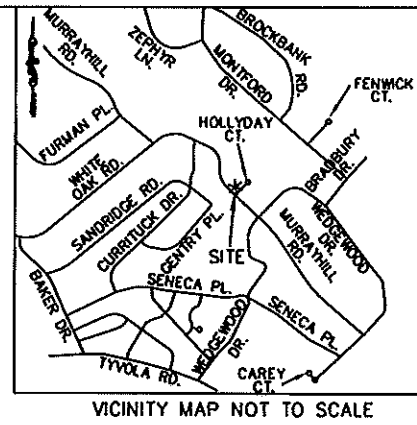


I, KENNETH M. GREEN, CERTIFY THAT THIS PLAT WAS PREPARED UNDER MY SUPERVISION AND THAT THE PLAT WAS PREPARED FOR THE PURPOSE OF EASEMENT ACQUISITION ONLY, AND IS NOT INTENDED TO BE A BOUNDARY SURVEY OF THE PROPERTY SHOWN HEREON.


NOTES:
 BEARINGS AND DISTANCES SHOWN IN PARENTHESIS ARE BASED ON RECORDED MAP INFORMATION.
 THIS PROPERTY MAY BE SUBJECT TO OTHER EASEMENTS EITHER RECORDED OR IMPLIED.
 BOUNDARY INFORMATION TAKEN FROM COMPILED MECKLENBURG CO. PUBLIC RECORD INFORMATION.

I, _____ REVIEW OFFICER OF MECKLENBURG COUNTY CERTIFY THAT THE MAP OR PLAT TO WHICH THIS CERTIFICATION IS AFFIXED MEETS ALL STATUTORY REQUIREMENTS FOR RECORDING.

Kenneth M. Green
 KENNETH M. GREEN, PLS

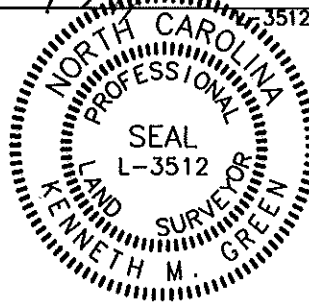

HOLLYDAY CT.
 (50' PUBLIC R/W)

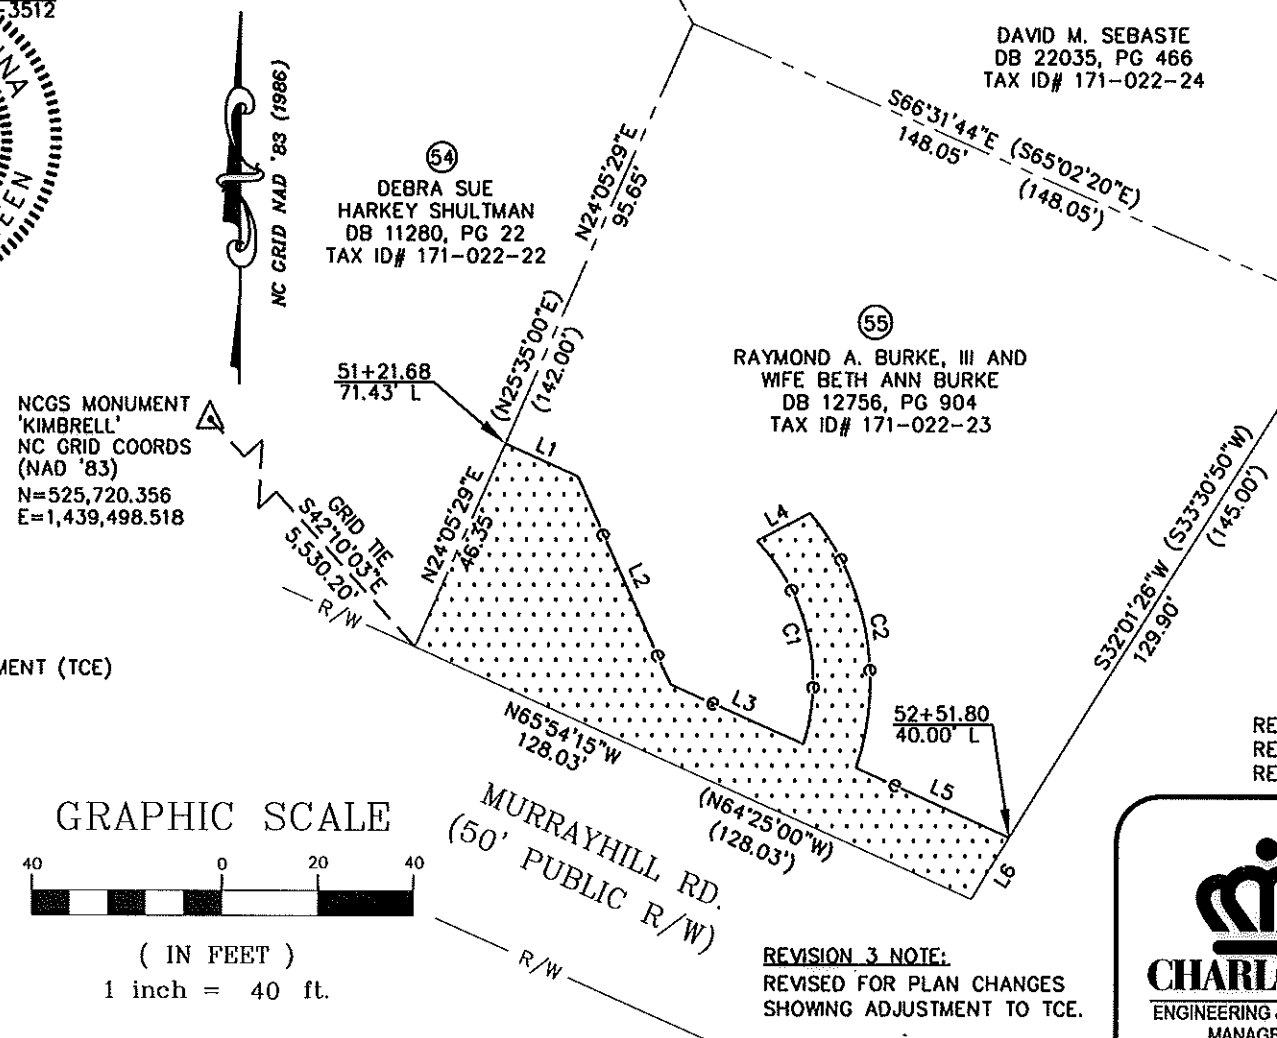


LINE TABLE		
LINE	LENGTH	BEARING
L1	16.75	S65°55'14"E
L2	47.41	S24°23'37"E
L3	30.32	S65°55'14"E
L4	12.33	N61°46'49"E
L5	35.49	S65°55'14"E
L6	15.10	S32°01'26"W

REV. 3 01-06-11
 REV. 2 05-24-10
 REV. 1 04-12-10 RJH PROJ. #1341.03

- LEGEND:
- MONUMENT FOUND
 - PROPERTY LINE
 - R/W LINE
 - TEMPORARY CONSTRUCTION EASEMENT (TCE)
 - TCE HATCH
 - ADJOINER

19,705 SF TOTAL AREA BY PLAT
 3,622 SF IN TEMP CONST ESMT
 19,705 SF REMAINING

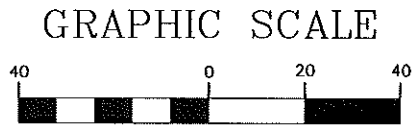

(IN FEET)
 1 inch = 40 ft.

CURVE TABLE						
CURVE	LENGTH	RADIUS	TANG	CHORD	BEARING	DELTA
C1	45.42	42.69	25.12	43.31	N12°50'36"W	60°57'18"
C2	56.32	54.69	30.95	53.87	S10°27'02"E	59°00'20"

REVISION 3 NOTE:
 REVISED FOR PLAN CHANGES
 SHOWING ADJUSTMENT TO TCE.

PREPARED BY: FIRM #P-0197

R. Joe Harris & Associates, P.L.L.C.

Engineering & Land Surveying
 1698 W. HWY 160, SUITE 130, FORT MILL, SC, 29708
 Phone: (803) 802-1799

**EASEMENT ACQUISITION
 MURRAYHILL -
 WEDGEWOOD SIDEWALK
 PROJECT**

PROPERTY OF
 RAYMOND A. BURKE, III AND
 WIFE BETH ANN BURKE
 5351 MURRAYHILL RD.
 CHARLOTTE, NC
 PID #171-022-23

512-08-038 JOB NO.	1" = 40' SCALE	PARCEL 55 REV 3.DWG CAD FILE NAME	SHEET 1
UAG PREPARED BY	11/04/09 DATE		OF 1

26229 115